


VERSION	AMENDMENT	AUTHORISED BY	DATE

HELD BY LANDGATE IN DIGITAL FORMAT ONLY

UNLODGED VERSION

**PRELIMINARY ONLY
UNLODGED VERSION
SUBJECT TO
LANDGATE AUDIT**

This version is
- Current as at 30/03/2021
- Subject to change without notice
- Not intended for design use,
a LANDGATE APPROVED copy
should be obtained for such purposes.

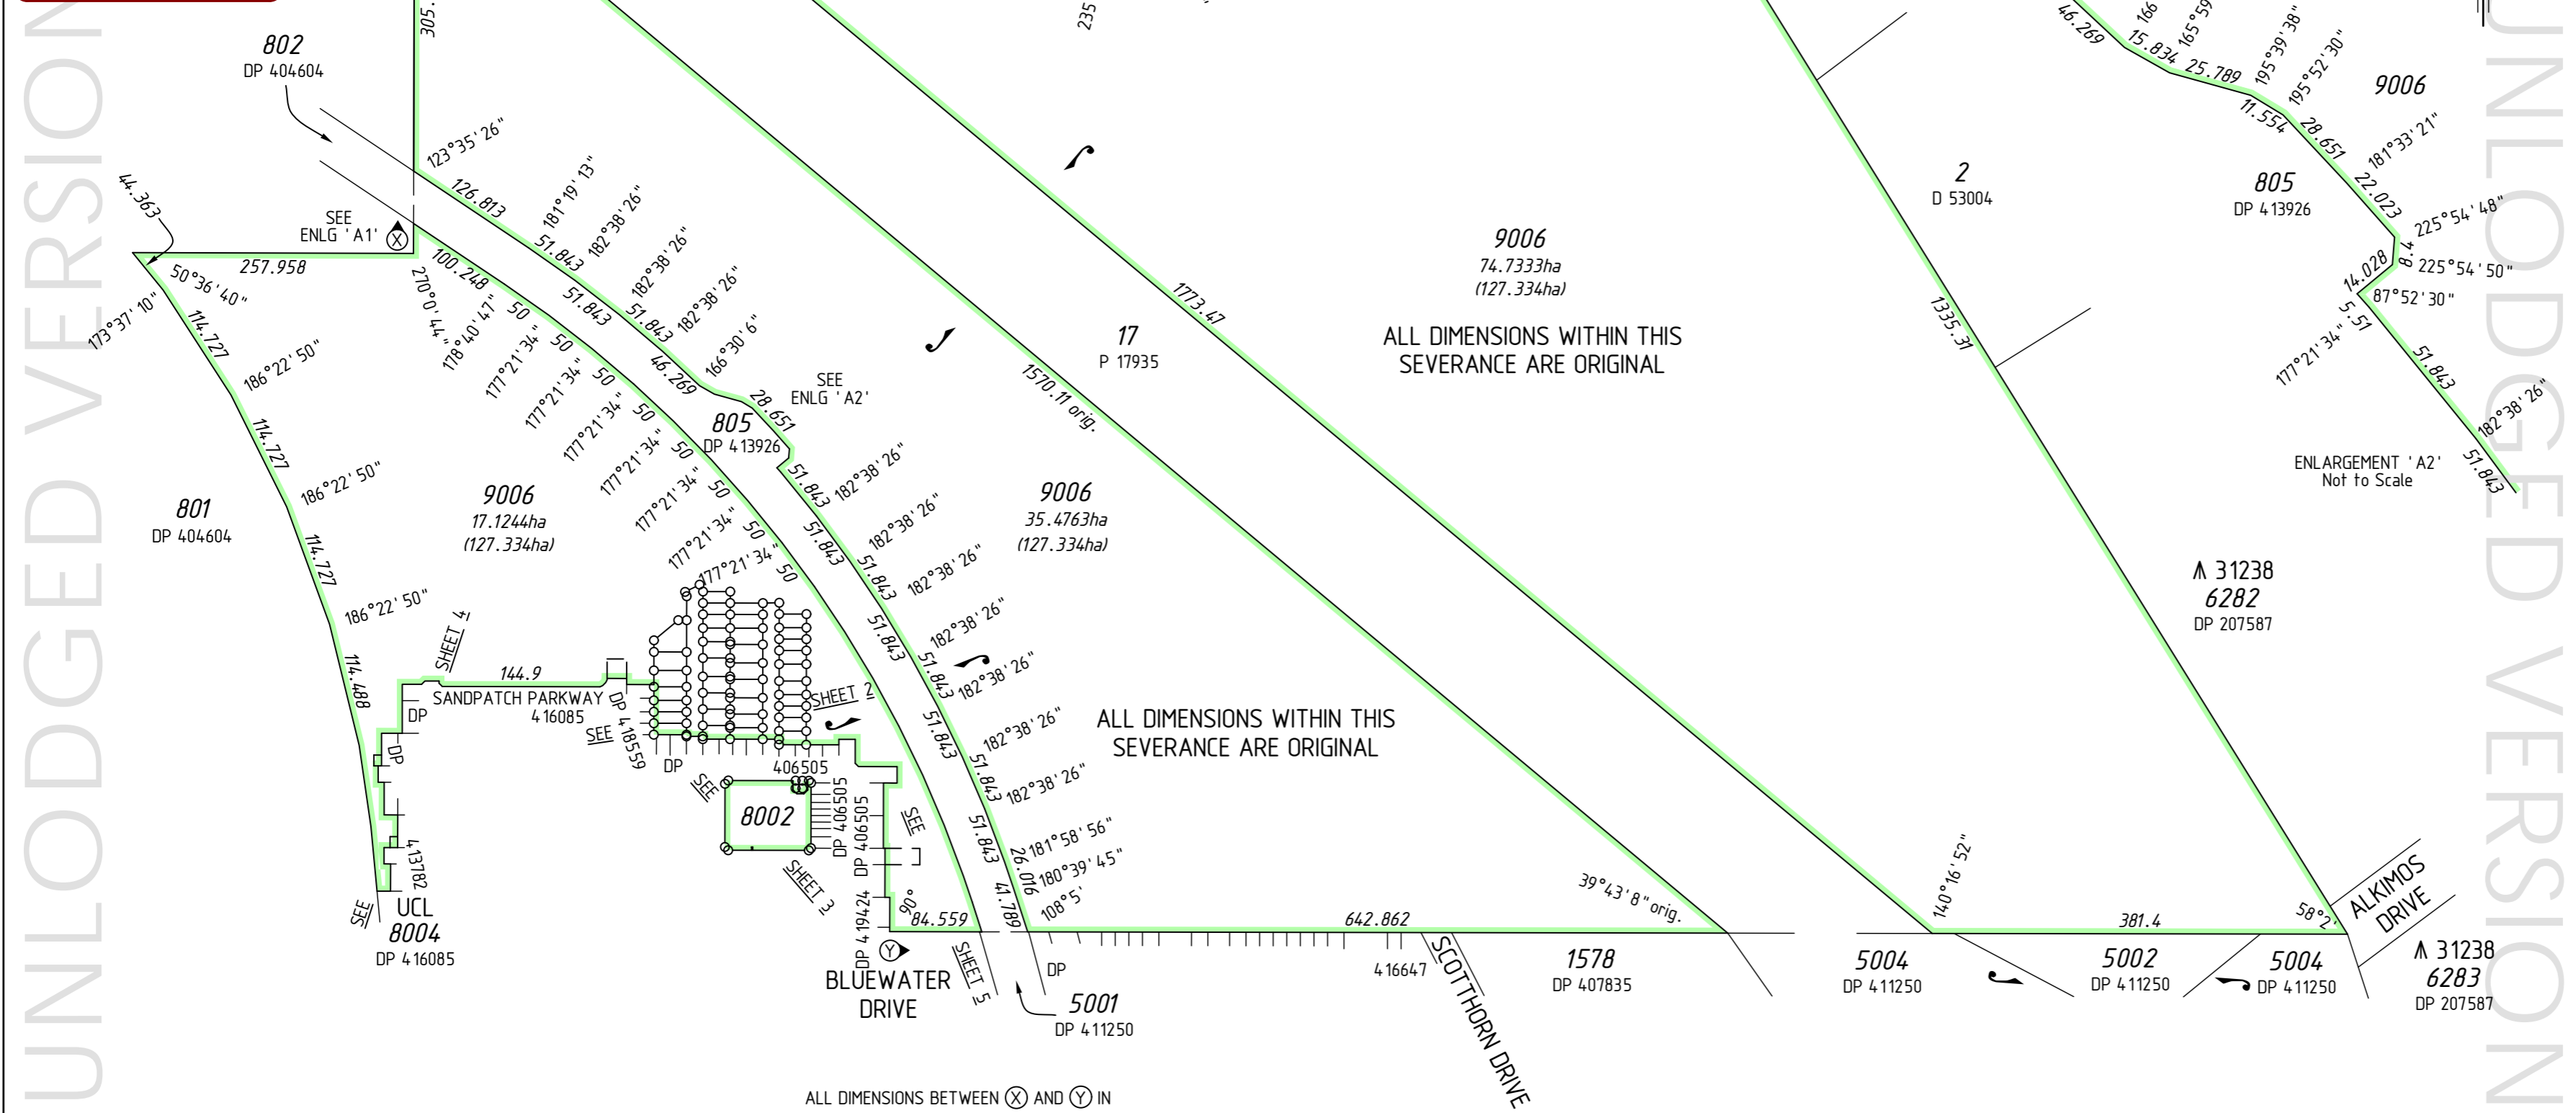

ALL DIMENSIONS WITHIN THIS SEVERANCE ARE ORIGINAL


ALL DIMENSIONS WITHIN THIS SEVERANCE ARE ORIGINAL

ALL DIMENSIONS BETWEEN (X) AND (Y) IN A CLOCKWISE DIRECTION ARE ORIGINAL

FOR INTERESTS AND NOTIFICATIONS SEE SHEET 4

SURVEY CARRIED OUT UNDER REG 26A
SPECIAL SURVEY AREA GUIDELINES
SEE SURVEY SHEETS FOR SURVEY INFORMATION

USE ONLY THE SURVEY SHEET/S WHEN DETERMINING
THE TRUE FINAL POSITION AND TYPE OF ALL SURVEY
MARKS PLACED PERTAINING TO THIS PLAN.

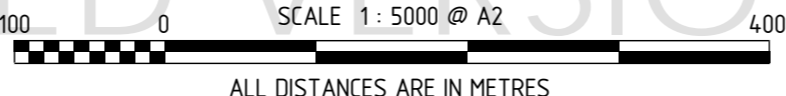

DRAFT
ALL AREAS AND DIMENSIONS
ARE SUBJECT TO FINAL SURVEY
AND WAPC APPROVAL

TYPE	FREEHOLD	S.S.A.	YES
PURPOSE	SUBDIVISION		
PLAN OF	LOTS 418-426, 431-439, 445, 452-461, 479-485, 8002, 9006, ROADS AND RESTRICTIVE COVENANT		
FORMER TENURE	LOT 9005 ON DP 406505 C.T.		
LOCAL AUTHORITY	CITY OF WANNEROO		
LOCALITY	EGLINTON		
D.O.P.L.H. FILE			
FIELD RECORD	14 1826		
SURVEYOR'S CERTIFICATE - REG 54	I, Nigel J. SIMPSON hereby certify that this plan is accurate and is a correct representation of the - (a) *survey, and/or (b) *calculations from measurements recorded in the field records, (* delete if inapplicable) undertaken for the purposes of this plan and that it complies with the relevant written law(s) in relation to which it is lodged.		
LICENSED SURVEYOR	DATE		
LOGGED			
DATE	FEE PAID	ASSESS No.	
I.S.C.			
EXAMINED	DATE		
WESTERN AUSTRALIAN PLANNING COMMISSION	FILE 155700		
Delegated under S. 16 P&D Act 2005	DATE		
IN ORDER FOR DEALINGS			
SUBJECT TO			
FOR INSPECTOR OF PLANS AND SURVEYS	DATE		
APPROVED	REG26A (4)		
INSPECTOR OF PLANS AND SURVEYS (S. 18 Licensed Surveyors Act 1909)	DATE		

AMENDMENTS TABLE		
Revision	Description	Date
A	Initial Issue	09/03/2021
B	Amend after PM check	30/03/2021



DEPOSITED PLAN
421398
SHEET 01 OF 05 SHEETS
(PLUS SURVEY SHEETS)
VERSION 1



UNLODGED VERSION

UNLODGED VERSION

FOR HEADING SEE SHEET 1
FOR INTERESTS AND NOTIFICATIONS
SEE SHEET 4

PRELIMINARY ONLY
UNLODGED VERSION
SUBJECT TO
LANDGATE AUDIT
This version is
- Current as at 30/03/2021
- Subject to change without notice
- Not intended for design use,
a LANDGATE APPROVED copy
should be obtained for such purposes.

DRAFT
ALL AREAS AND DIMENSIONS
ARE SUBJECT TO FINAL SURVEY
AND WAPC APPROVAL

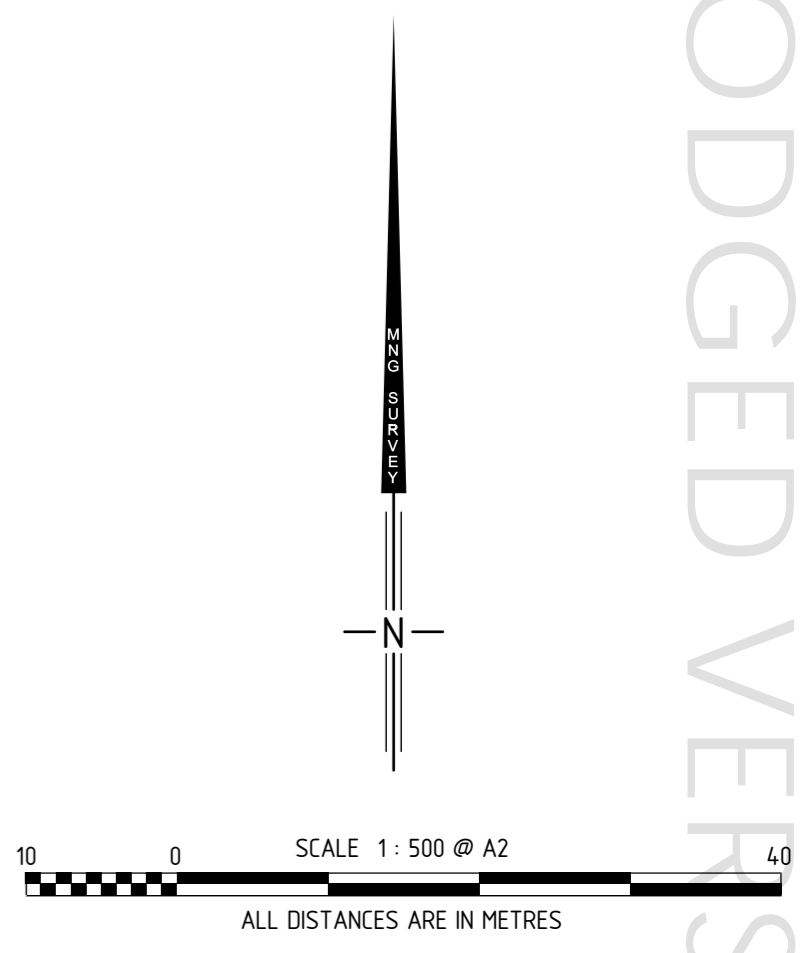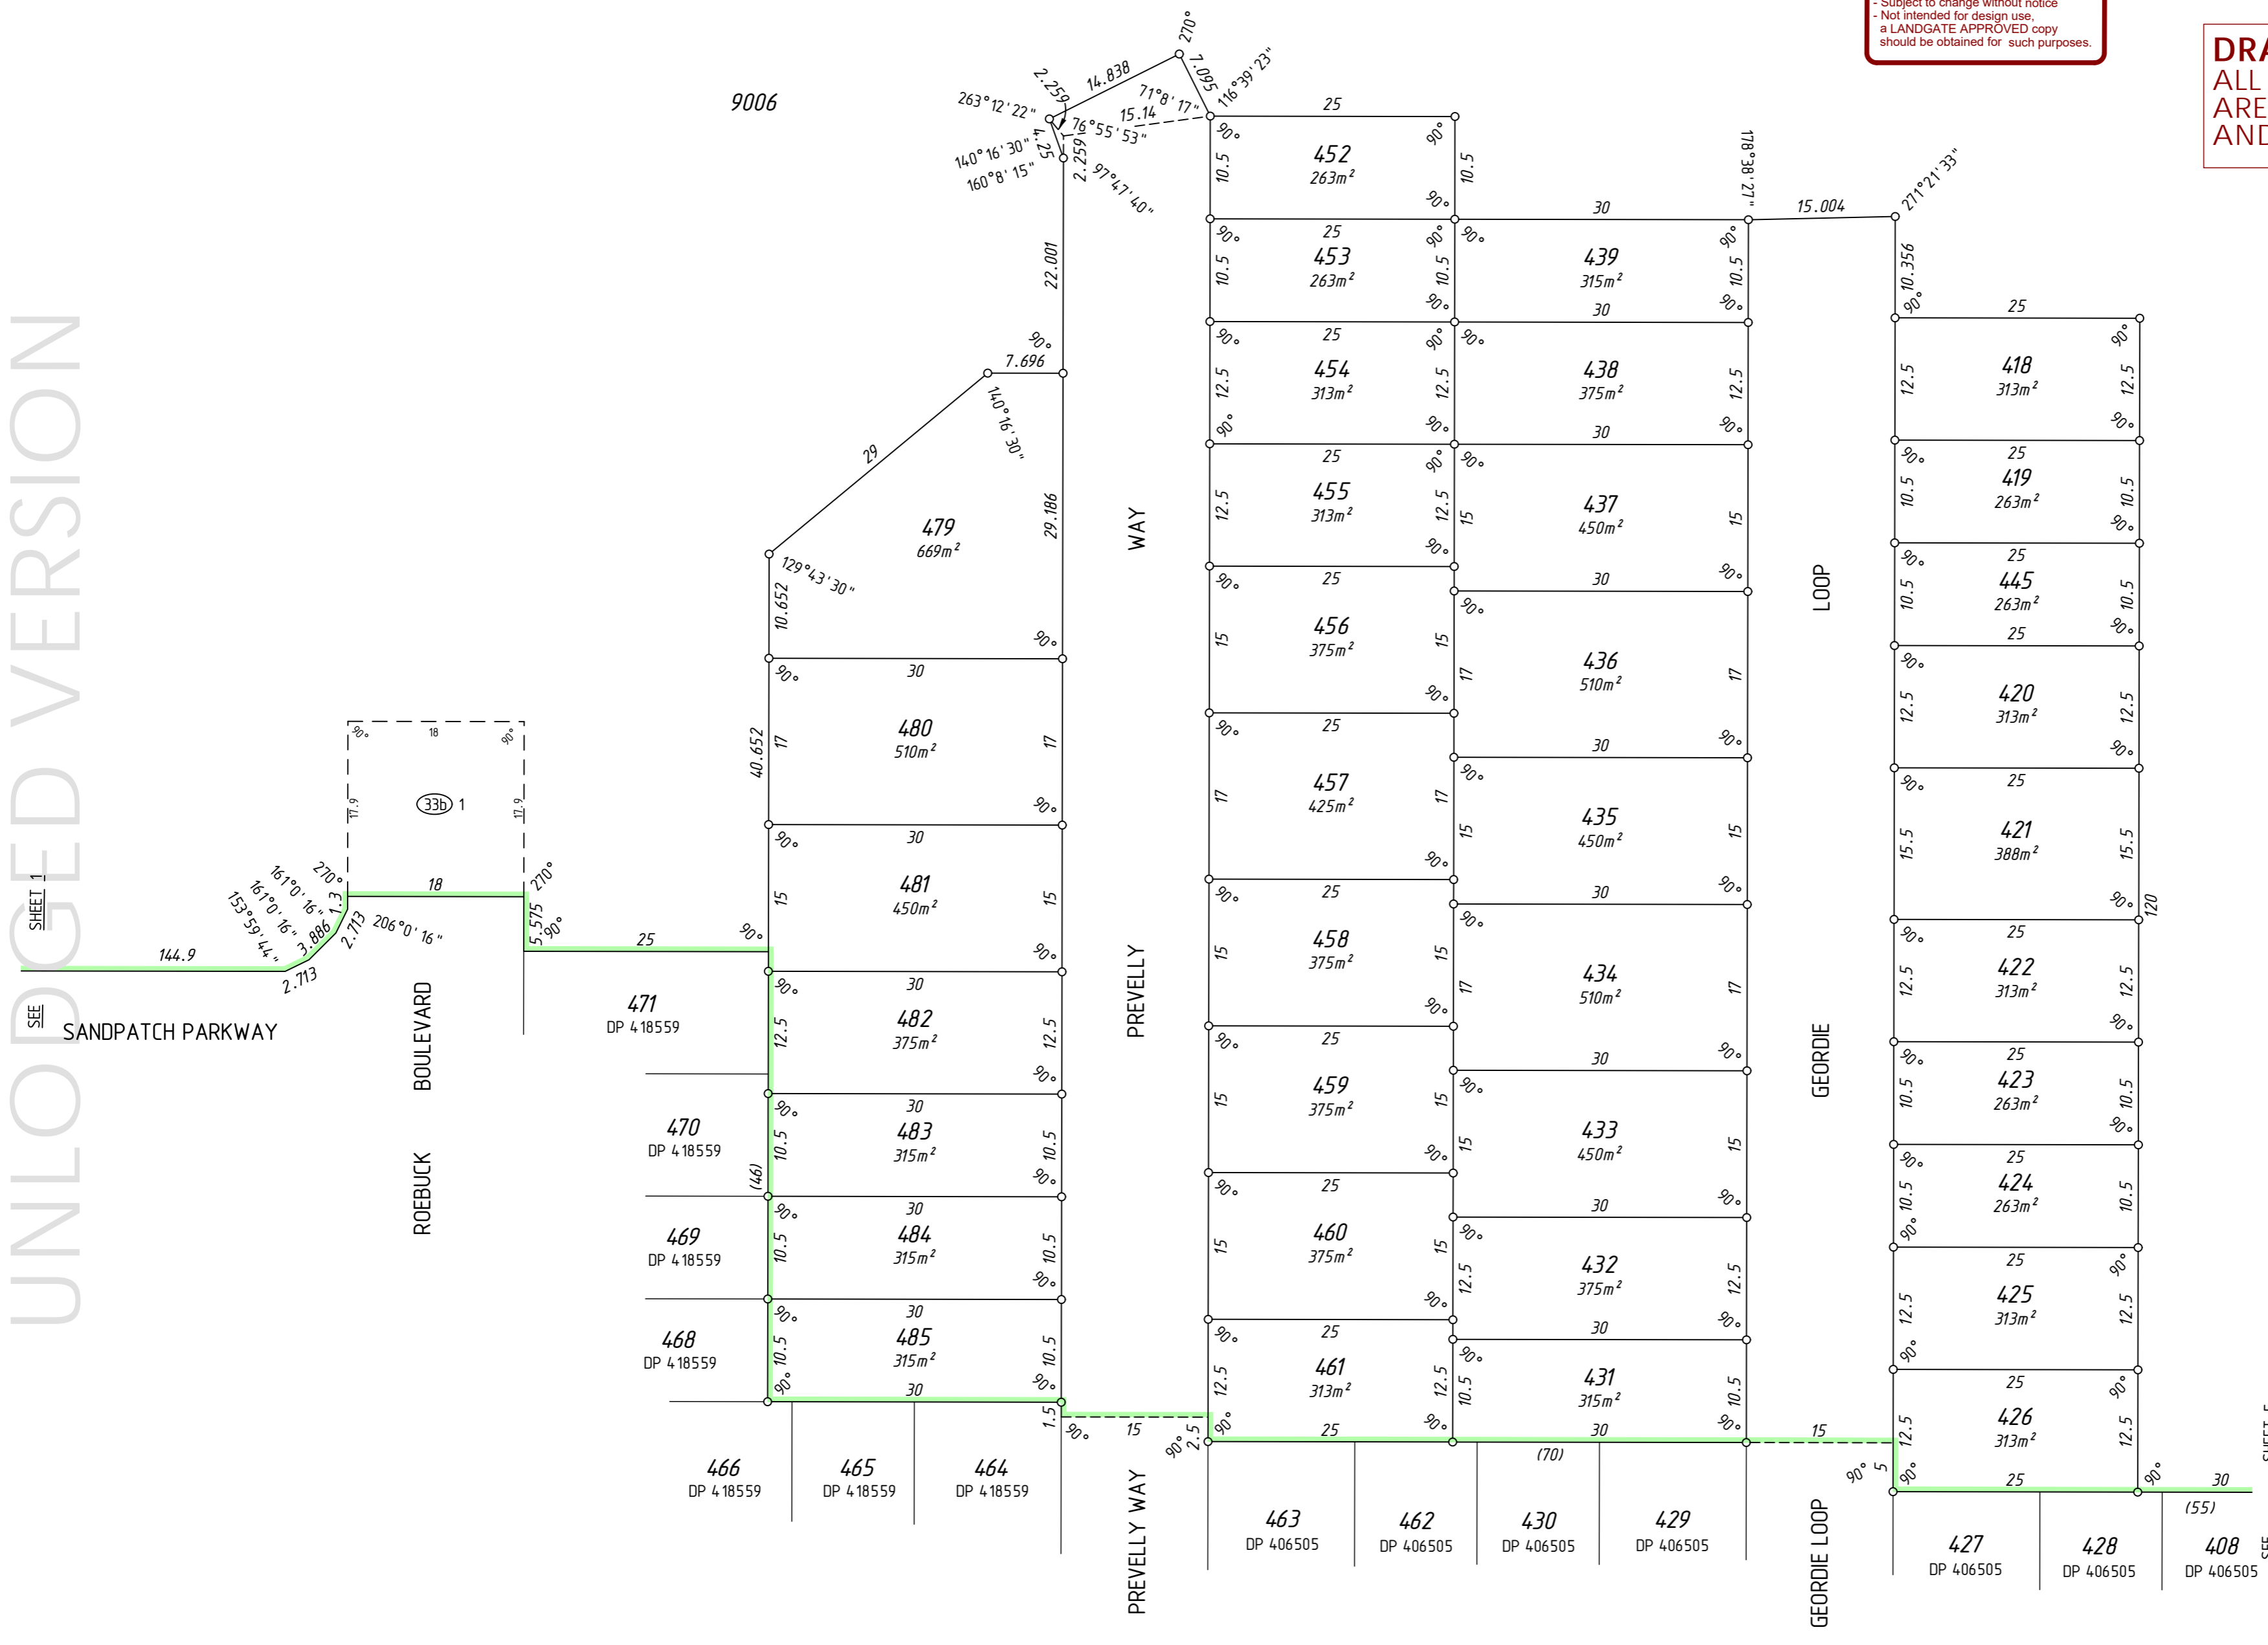

SURVEY CARRIED OUT UNDER REG 26A
SPECIAL SURVEY AREA GUIDELINES
SEE SURVEY SHEETS FOR SURVEY INFORMATION
USE ONLY THE SURVEY SHEET/S WHEN DETERMINING
THE TRUE FINAL POSITION AND TYPE OF ALL SURVEY
MARKS PLACED PERTAINING TO THIS PLAN.

MNG logo
MNG Ref : 99389dp-068b - Stage 5 - DP421398#00.CSD

LICENSED SURVEYOR DATE

Government of Western Australia logo
Landgate logo



DEPOSITED PLAN
421398
SHEET 02 OF 05 SHEETS
VERSION 1

UNLODGED VERSION
HELD BY LANDGATE IN DIGITAL FORMAT ONLY

UNLODGED VERSION

UNLODGED VERSION

UNLODGED VERSION

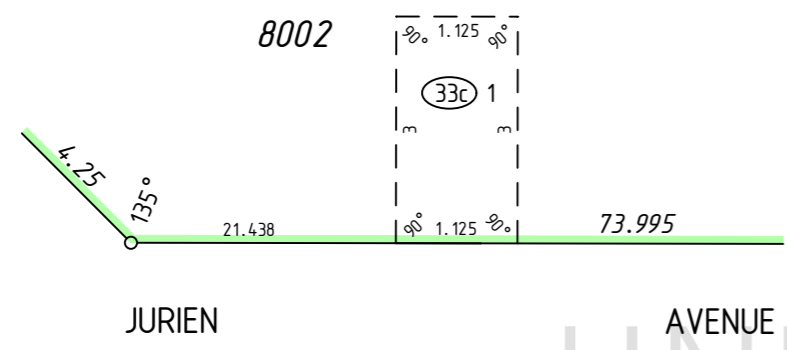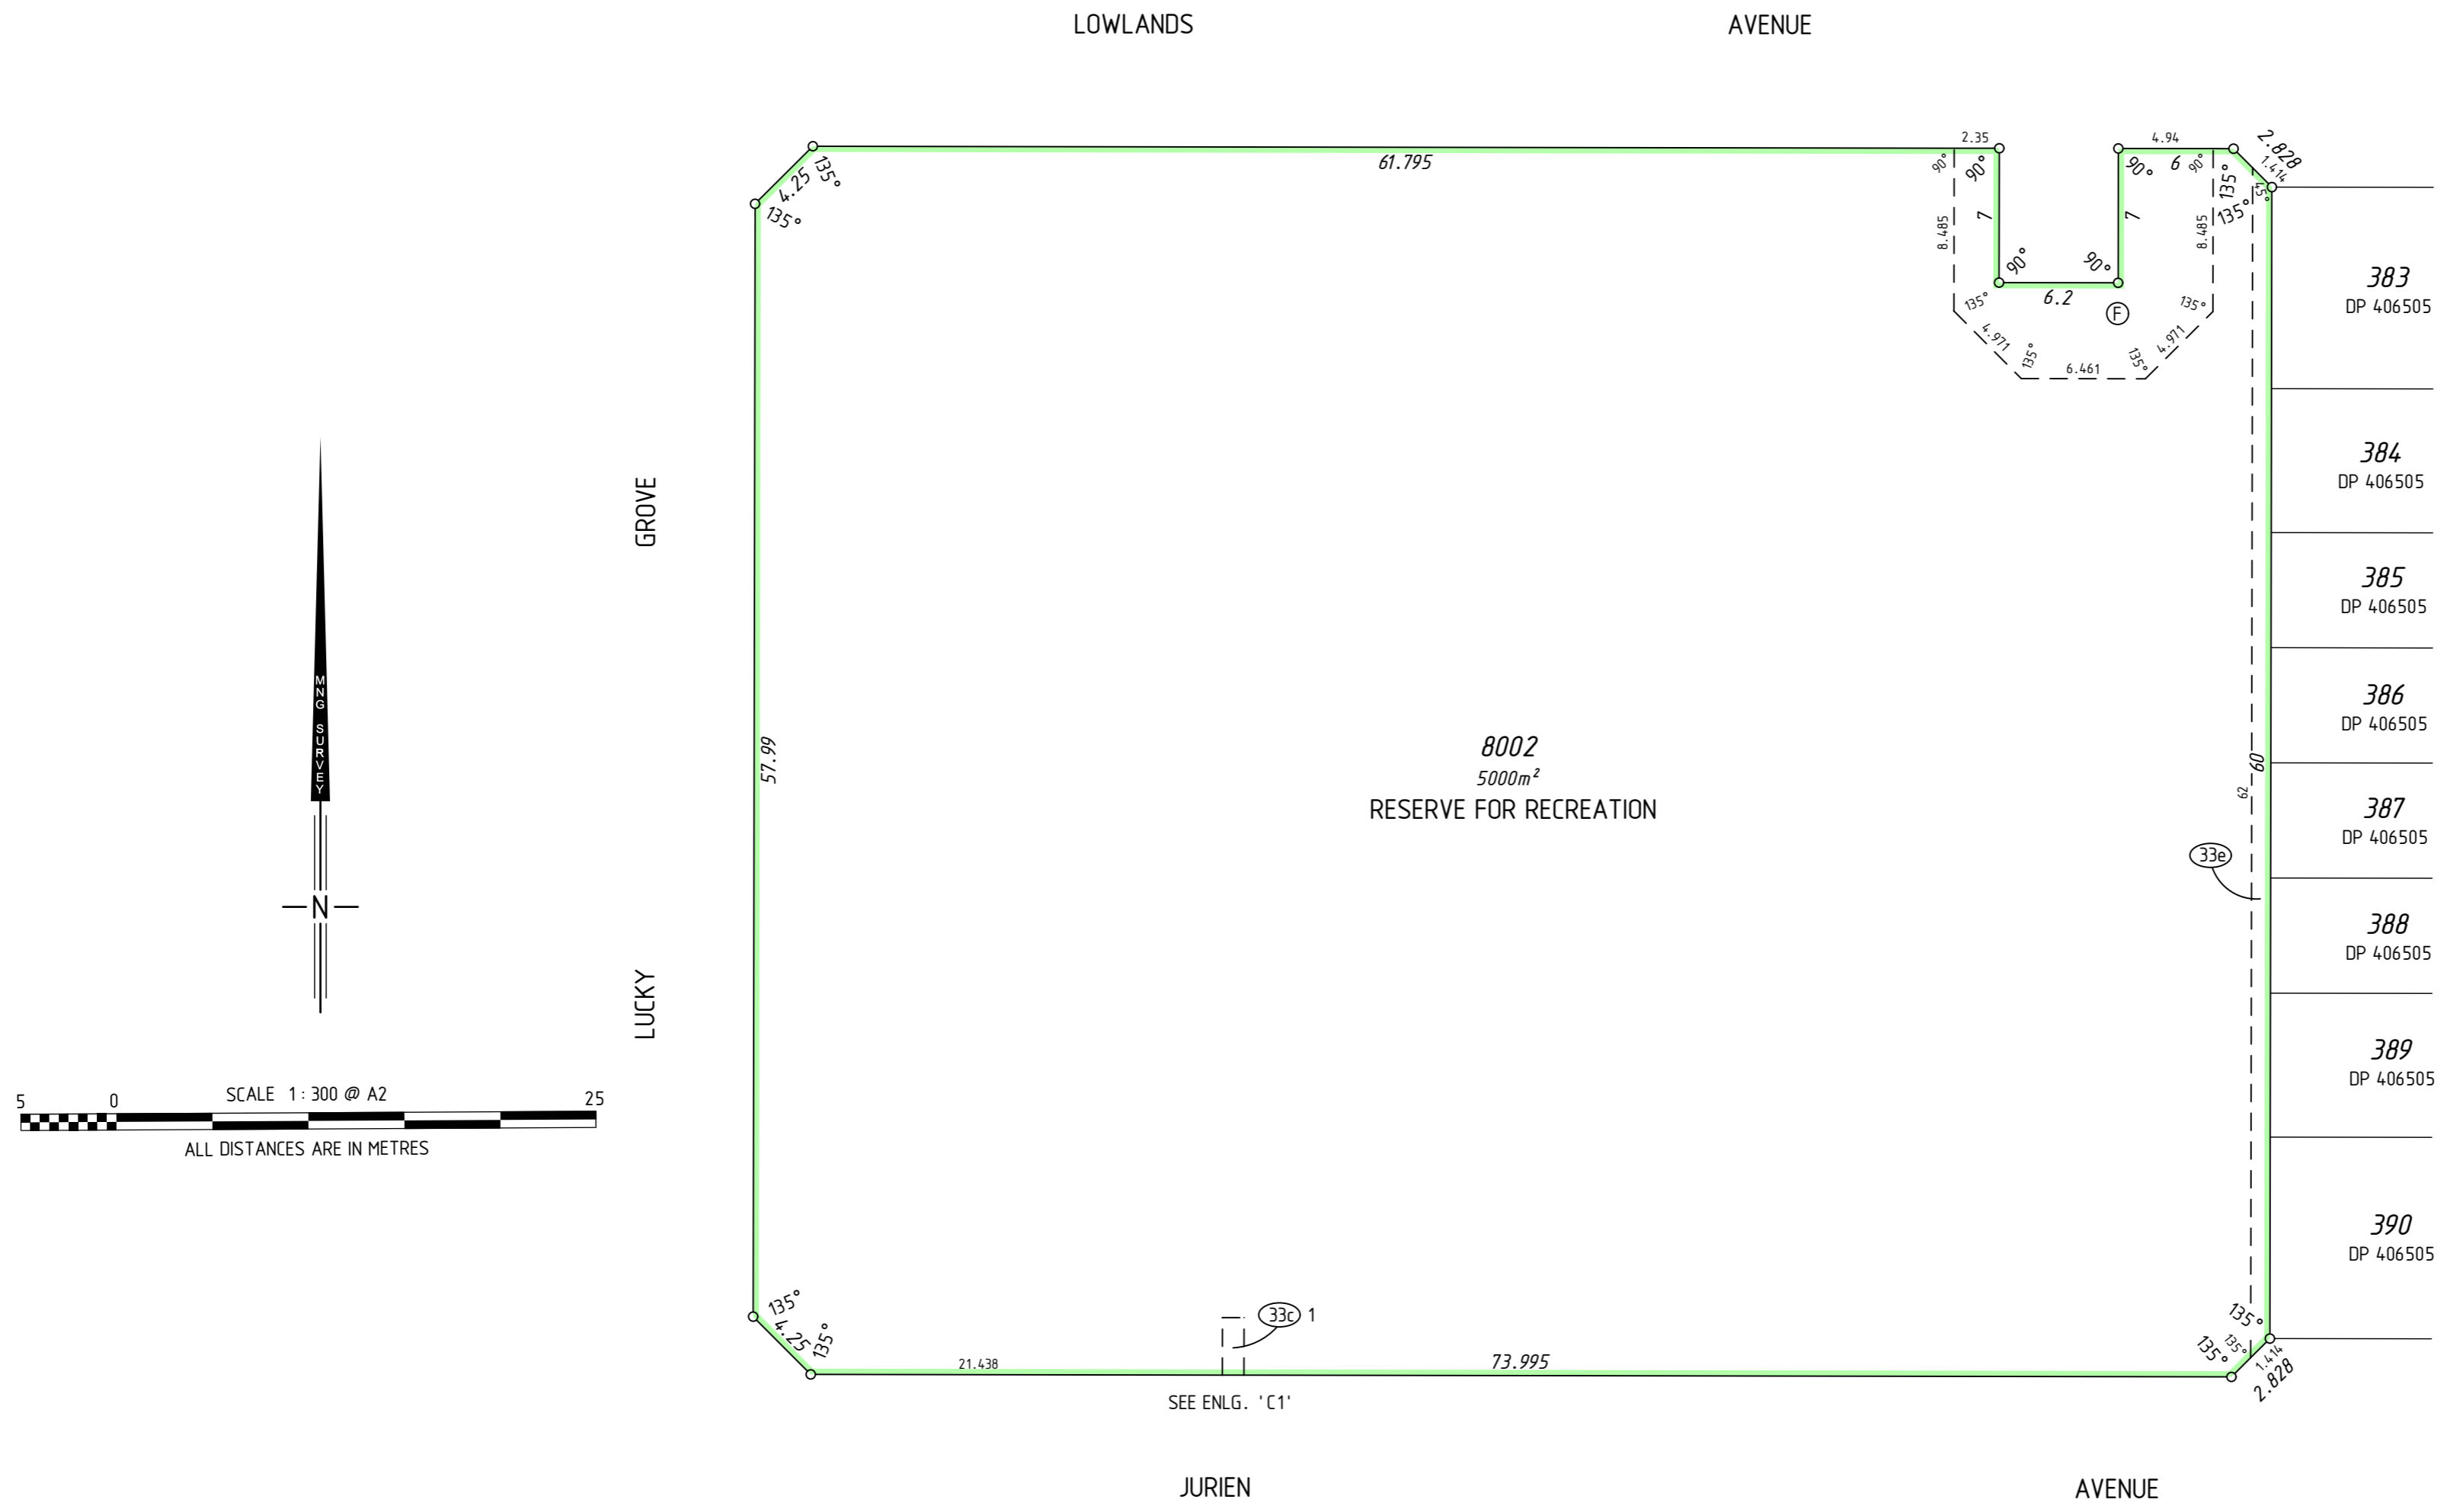

PRELIMINARY ONLY
UNLODGED VERSION
SUBJECT TO
LANDGATE AUDIT

This version is
- Current as at 30/03/2021
- Subject to change without notice
- Not intended for design use.
- a LANDGATE APPROVED copy
should be obtained for such purposes.

DRAFT
ALL AREAS AND DIMENSIONS
ARE SUBJECT TO FINAL SURVEY
AND WAPC APPROVAL

SURVEY CARRIED OUT UNDER REG 26A
SPECIAL SURVEY AREA GUIDELINES
SEE SURVEY SHEETS FOR SURVEY INFORMATION

USE ONLY THE SURVEY SHEET/S WHEN DETERMINING
THE TRUE FINAL POSITION AND TYPE OF ALL SURVEY
MARKS PLACED PERTAINING TO THIS PLAN.

MNG Ref : 99389dp-068b - Stage 5 - DP421398.CSD


LICENSED SURVEYOR _____ DATE _____

DEPOSITED PLAN
421398
SHEET 03 OF 05 SHEETS
VERSION 1

FOR HEADING SEE SHEET 1

UNLODGED VERSION

SEE SHEET 01 FOR AMENDMENTS TABLE

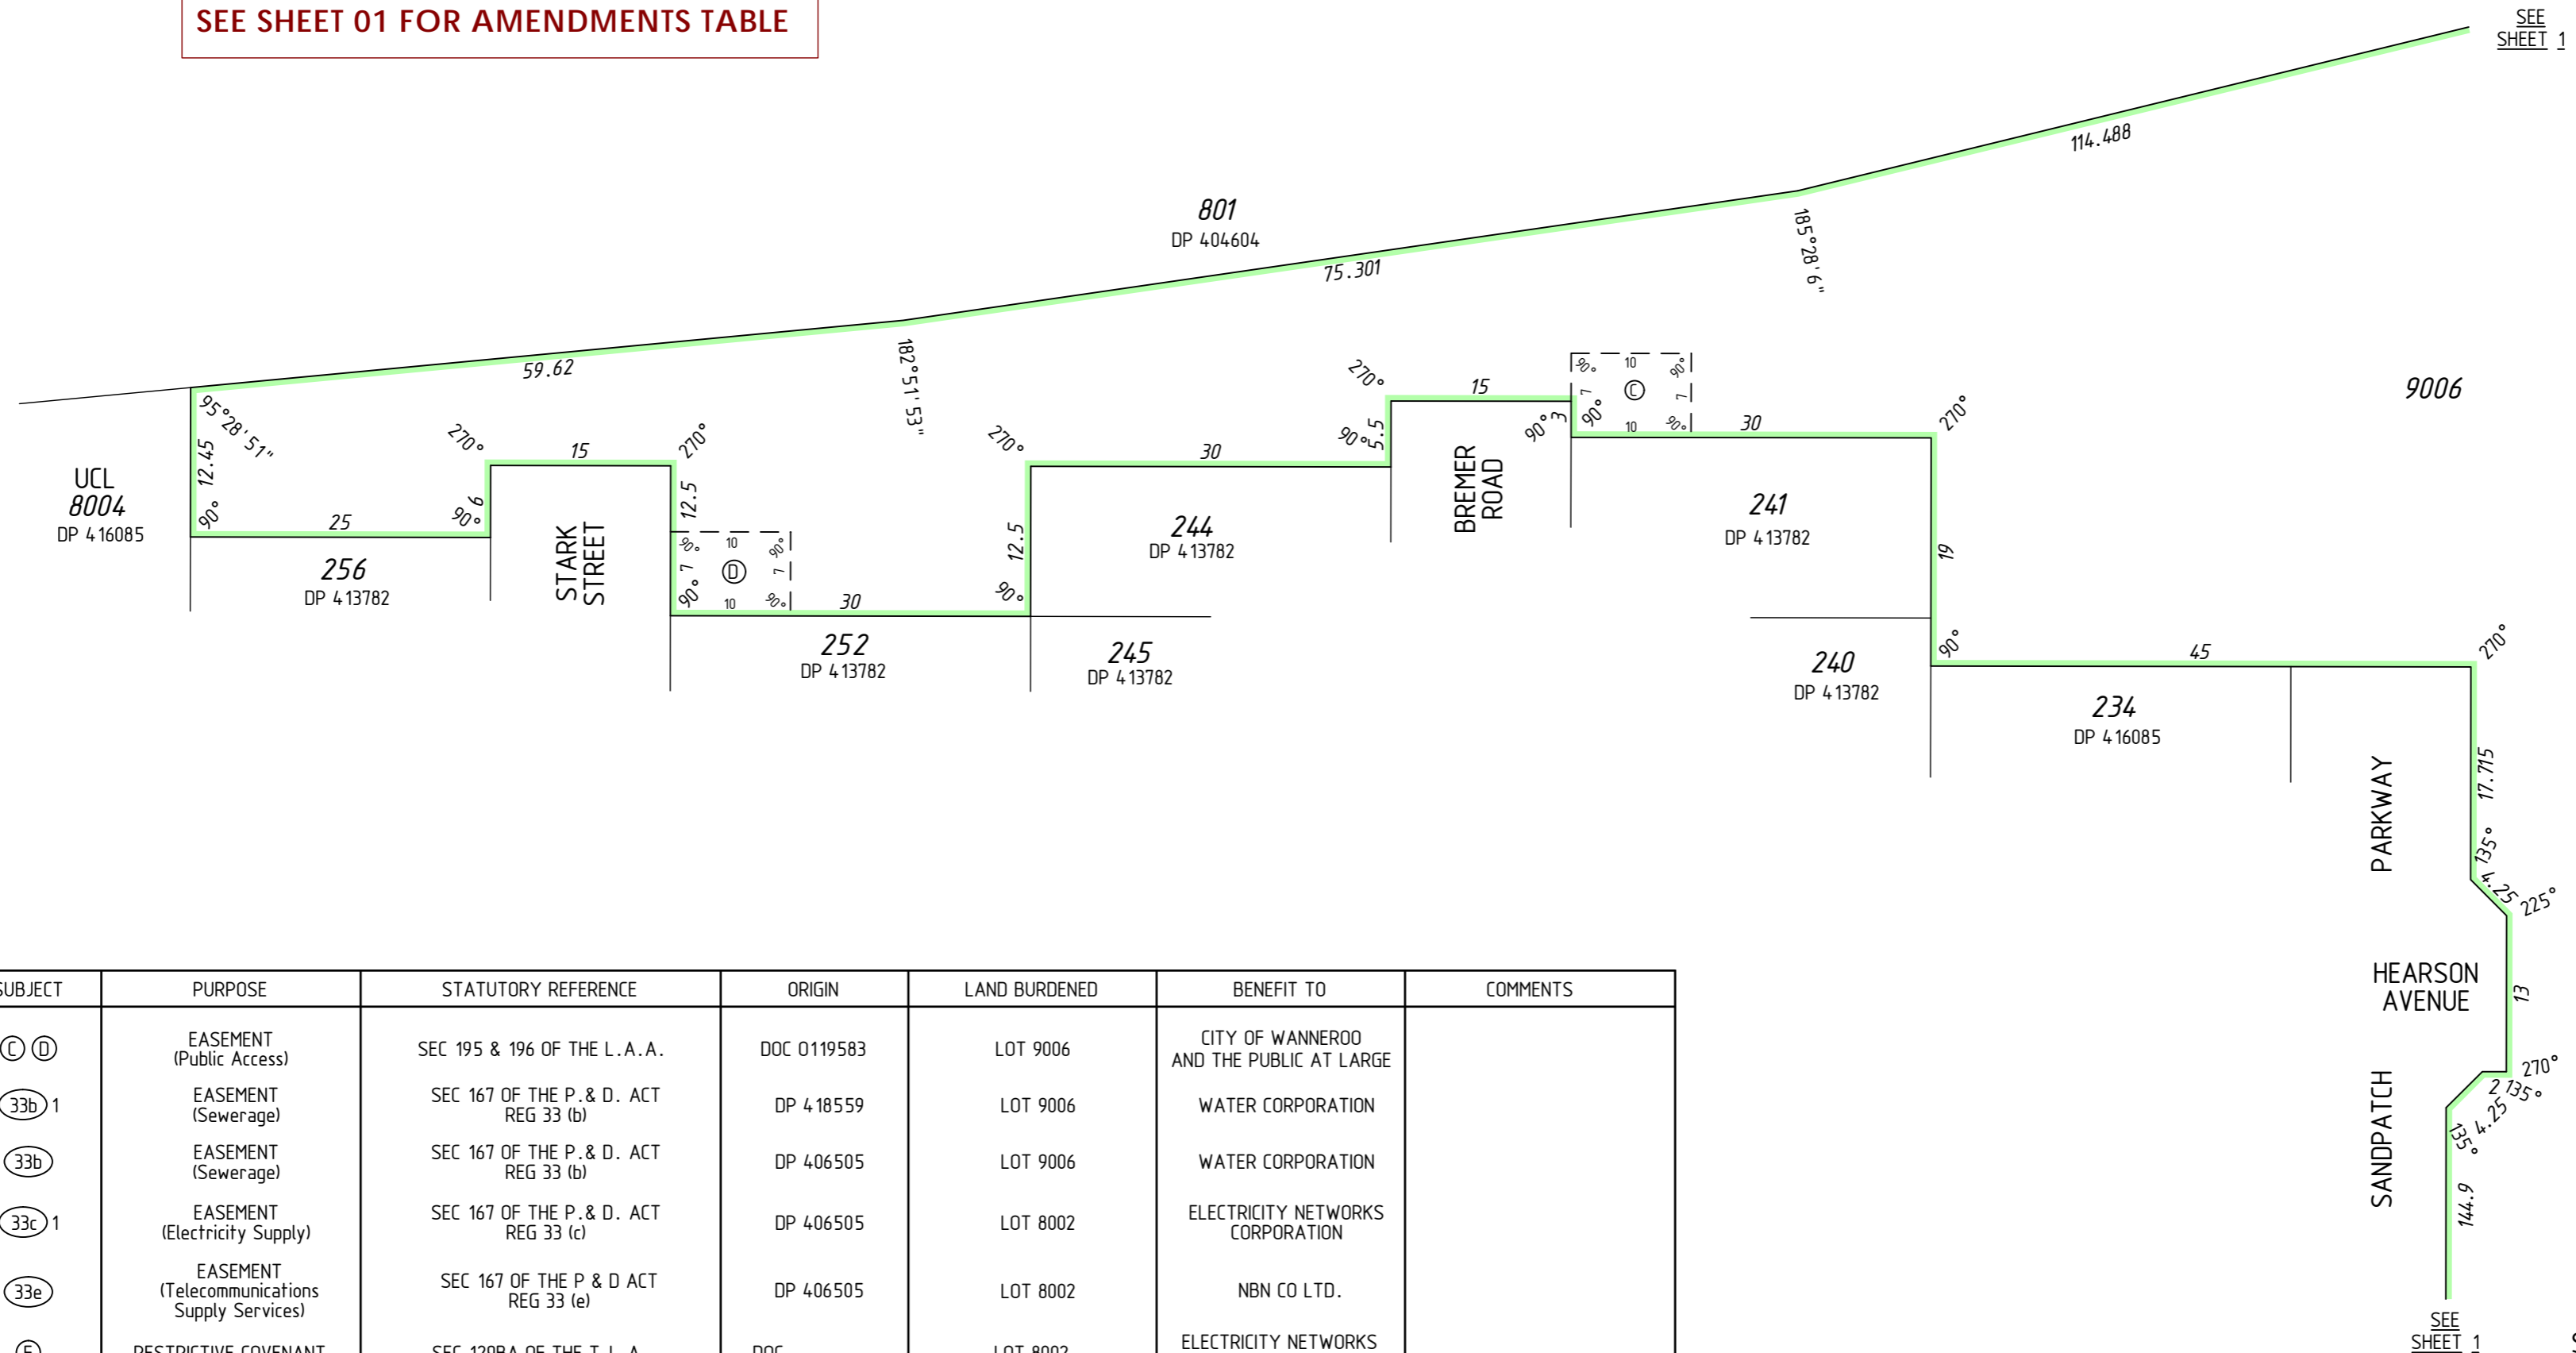


SUBJECT	PURPOSE	STATUTORY REFERENCE	ORIGIN	LAND BURDENED	BENEFIT TO	COMMENTS
Ⓒ Ⓓ	EASEMENT (Public Access)	SEC 195 & 196 OF THE L. A. A.	DOC 0119583	LOT 9006	CITY OF WANNEROO AND THE PUBLIC AT LARGE	
Ⓒ 33b 1	EASEMENT (Sewerage)	SEC 167 OF THE P. & D. ACT REG 33 (b)	DP 418559	LOT 9006	WATER CORPORATION	
Ⓒ 33b	EASEMENT (Sewerage)	SEC 167 OF THE P. & D. ACT REG 33 (b)	DP 406505	LOT 9006	WATER CORPORATION	
Ⓒ 33c 1	EASEMENT (Electricity Supply)	SEC 167 OF THE P. & D. ACT REG 33 (c)	DP 406505	LOT 8002	ELECTRICITY NETWORKS CORPORATION	
Ⓒ 33e	EASEMENT (Telecommunications Supply Services)	SEC 167 OF THE P & D ACT REG 33 (e)	DP 406505	LOT 8002	NBN CO LTD.	
Ⓕ	RESTRICTIVE COVENANT	SEC 129BA OF THE T. L. A.	DOC	LOT 8002	ELECTRICITY NETWORKS CORPORATION	
	RESTRICTIVE COVENANT	SEC 136D OF THE T. L. A.	THIS PLAN & DOC	ALL LOTS EXCEPT 8002, 9006	ALL LOTS EXCEPT 8002, 9006	
LOT 8002	RESERVE FOR RECREATION	VESTS IN THE CROWN UNDER SEC 152 OF THE P. & D. ACT	THIS PLAN			

SURVEY CARRIED OUT UNDER REG 26A SPECIAL SURVEY AREA GUIDELINES
SEE SURVEY SHEETS FOR SURVEY INFORMATION
USE ONLY THE SURVEY SHEET/S WHEN DETERMINING THE TRUE FINAL POSITION AND TYPE OF ALL SURVEY MARKS PLACED PERTAINING TO THIS PLAN.

UNLODGED VERSION

UNLODGED VERSION

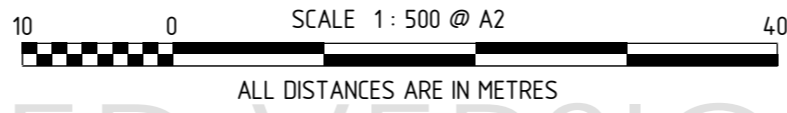

PRELIMINARY ONLY
UNLODGED VERSION
SUBJECT TO
LANDGATE AUDIT
This version is
- Current as at 30/03/2021
- Subject to change without notice
- Not intended for design use,
a LANDGATE APPROVED copy
should be obtained for such purposes.

DRAFT
ALL AREAS AND DIMENSIONS
ARE SUBJECT TO FINAL SURVEY
AND WAPC APPROVAL

MNG Ref : 99389dp-068b - Stage 5 - DP421398#00.CSD

LICENSED SURVEYOR DATE

DEPOSITED PLAN
421398
SHEET 04 OF 05 SHEETS
VERSION 1

UNLODGED VERSION
HELD BY LANDGATE IN DIGITAL FORMAT ONLY

FOR HEADING SEE SHEET 1

FOR INTERESTS AND NOTIFICATIONS
SEE SHEET 4

UNLODGED VERSION


PRELIMINARY ONLY
UNLODGED VERSION
SUBJECT TO
LANDGATE AUDIT

This version is
- Current as at 30/03/2021
- Subject to change without notice
- Not intended for design use,
a LANDGATE APPROVED copy
should be obtained for such purposes.

DRAFT
ALL AREAS AND DIMENSIONS
ARE SUBJECT TO FINAL SURVEY
AND WAPC APPROVAL

UNLODGED VERSION

UNLODGED VERSION

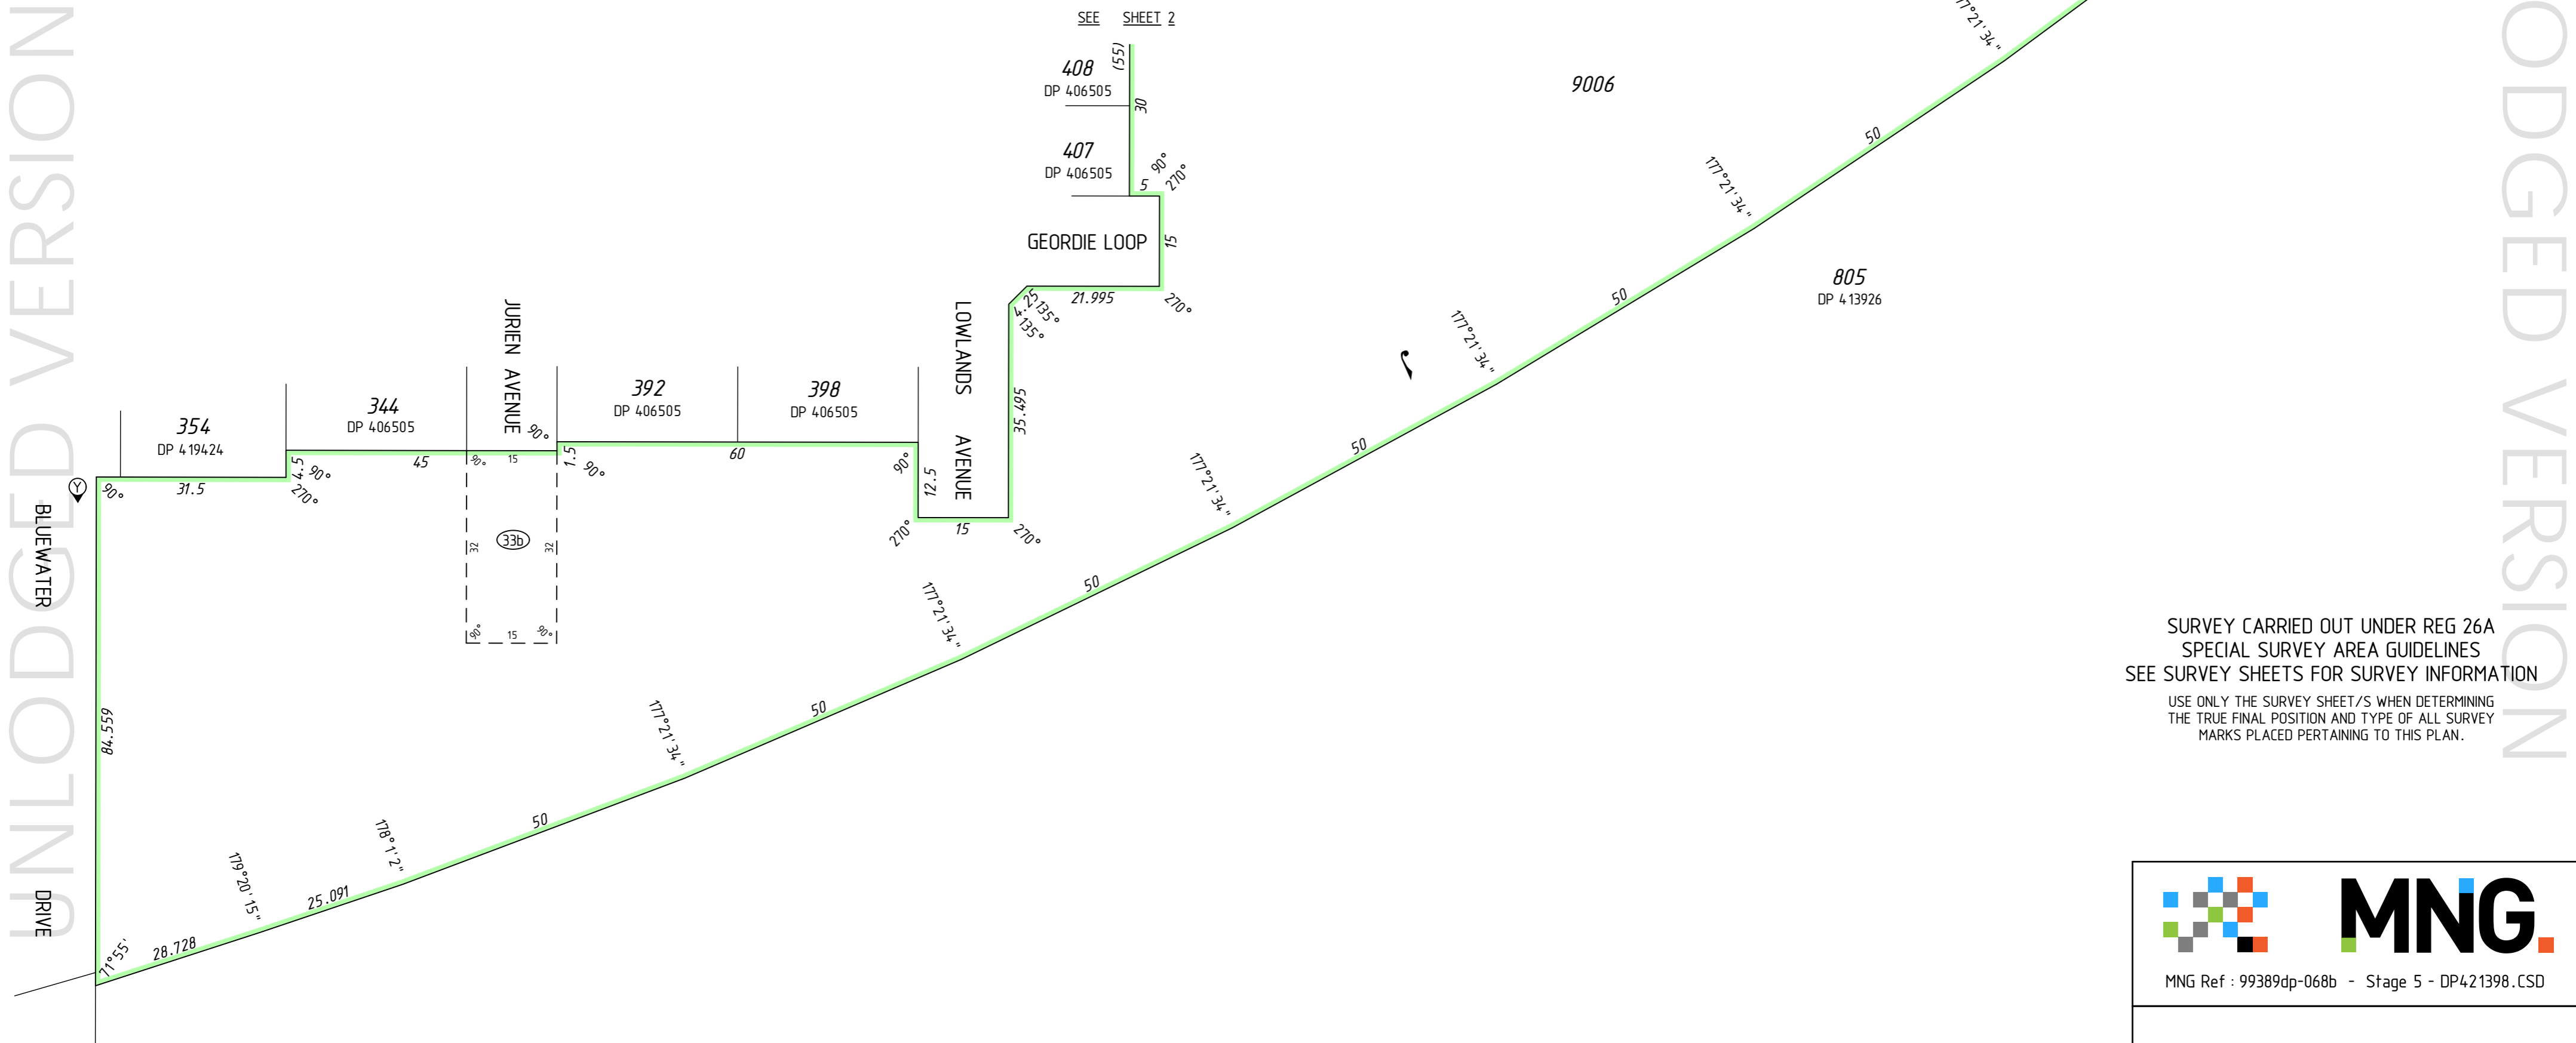

SURVEY CARRIED OUT UNDER REG 26A
SPECIAL SURVEY AREA GUIDELINES
SEE SURVEY SHEETS FOR SURVEY INFORMATION
USE ONLY THE SURVEY SHEET/S WHEN DETERMINING
THE TRUE FINAL POSITION AND TYPE OF ALL SURVEY
MARKS PLACED PERTAINING TO THIS PLAN.



MNG Ref : 99389dp-068b - Stage 5 - DP421398.CSD

LICENSED SURVEYOR DATE



DEPOSITED PLAN
421398
SHEET 05 OF 05 SHEETS
VERSION 1



SCALE 1 : 750 @ A2
ALL DISTANCES ARE IN METRES

UNLODGED VERSION

HELD BY LANDGATE IN DIGITAL FORMAT ONLY

FOR HEADING SEE SHEET 1

UNLODGED VERSION

PRELIMINARY ONLY
UNLODGED VERSION
SUBJECT TO
LANDGATE AUDIT

This version is
- Current as at 30/03/2021
- Subject to change without notice
- Not intended for design use,
a LANDGATE APPROVED copy
should be obtained for such purposes.

UNLODGED VERSION

UNLODGED VERSION

THIS SURVEY SHEET WILL BE
REPLACED BY THE SURVEY DATA

UNLODGED VERSION

HELD BY LANDGATE IN DIGITAL FORMAT ONLY



MNG Ref: 99389dp-068b



GOVERNMENT OF
WESTERN AUSTRALIA



DEPOSITED PLAN

42 1398

SURVEY SHEET