


VERSION	AMENDMENT	AUTHORISED BY	DATE

HELD BY LANDGATE IN DIGITAL FORMAT ONLY

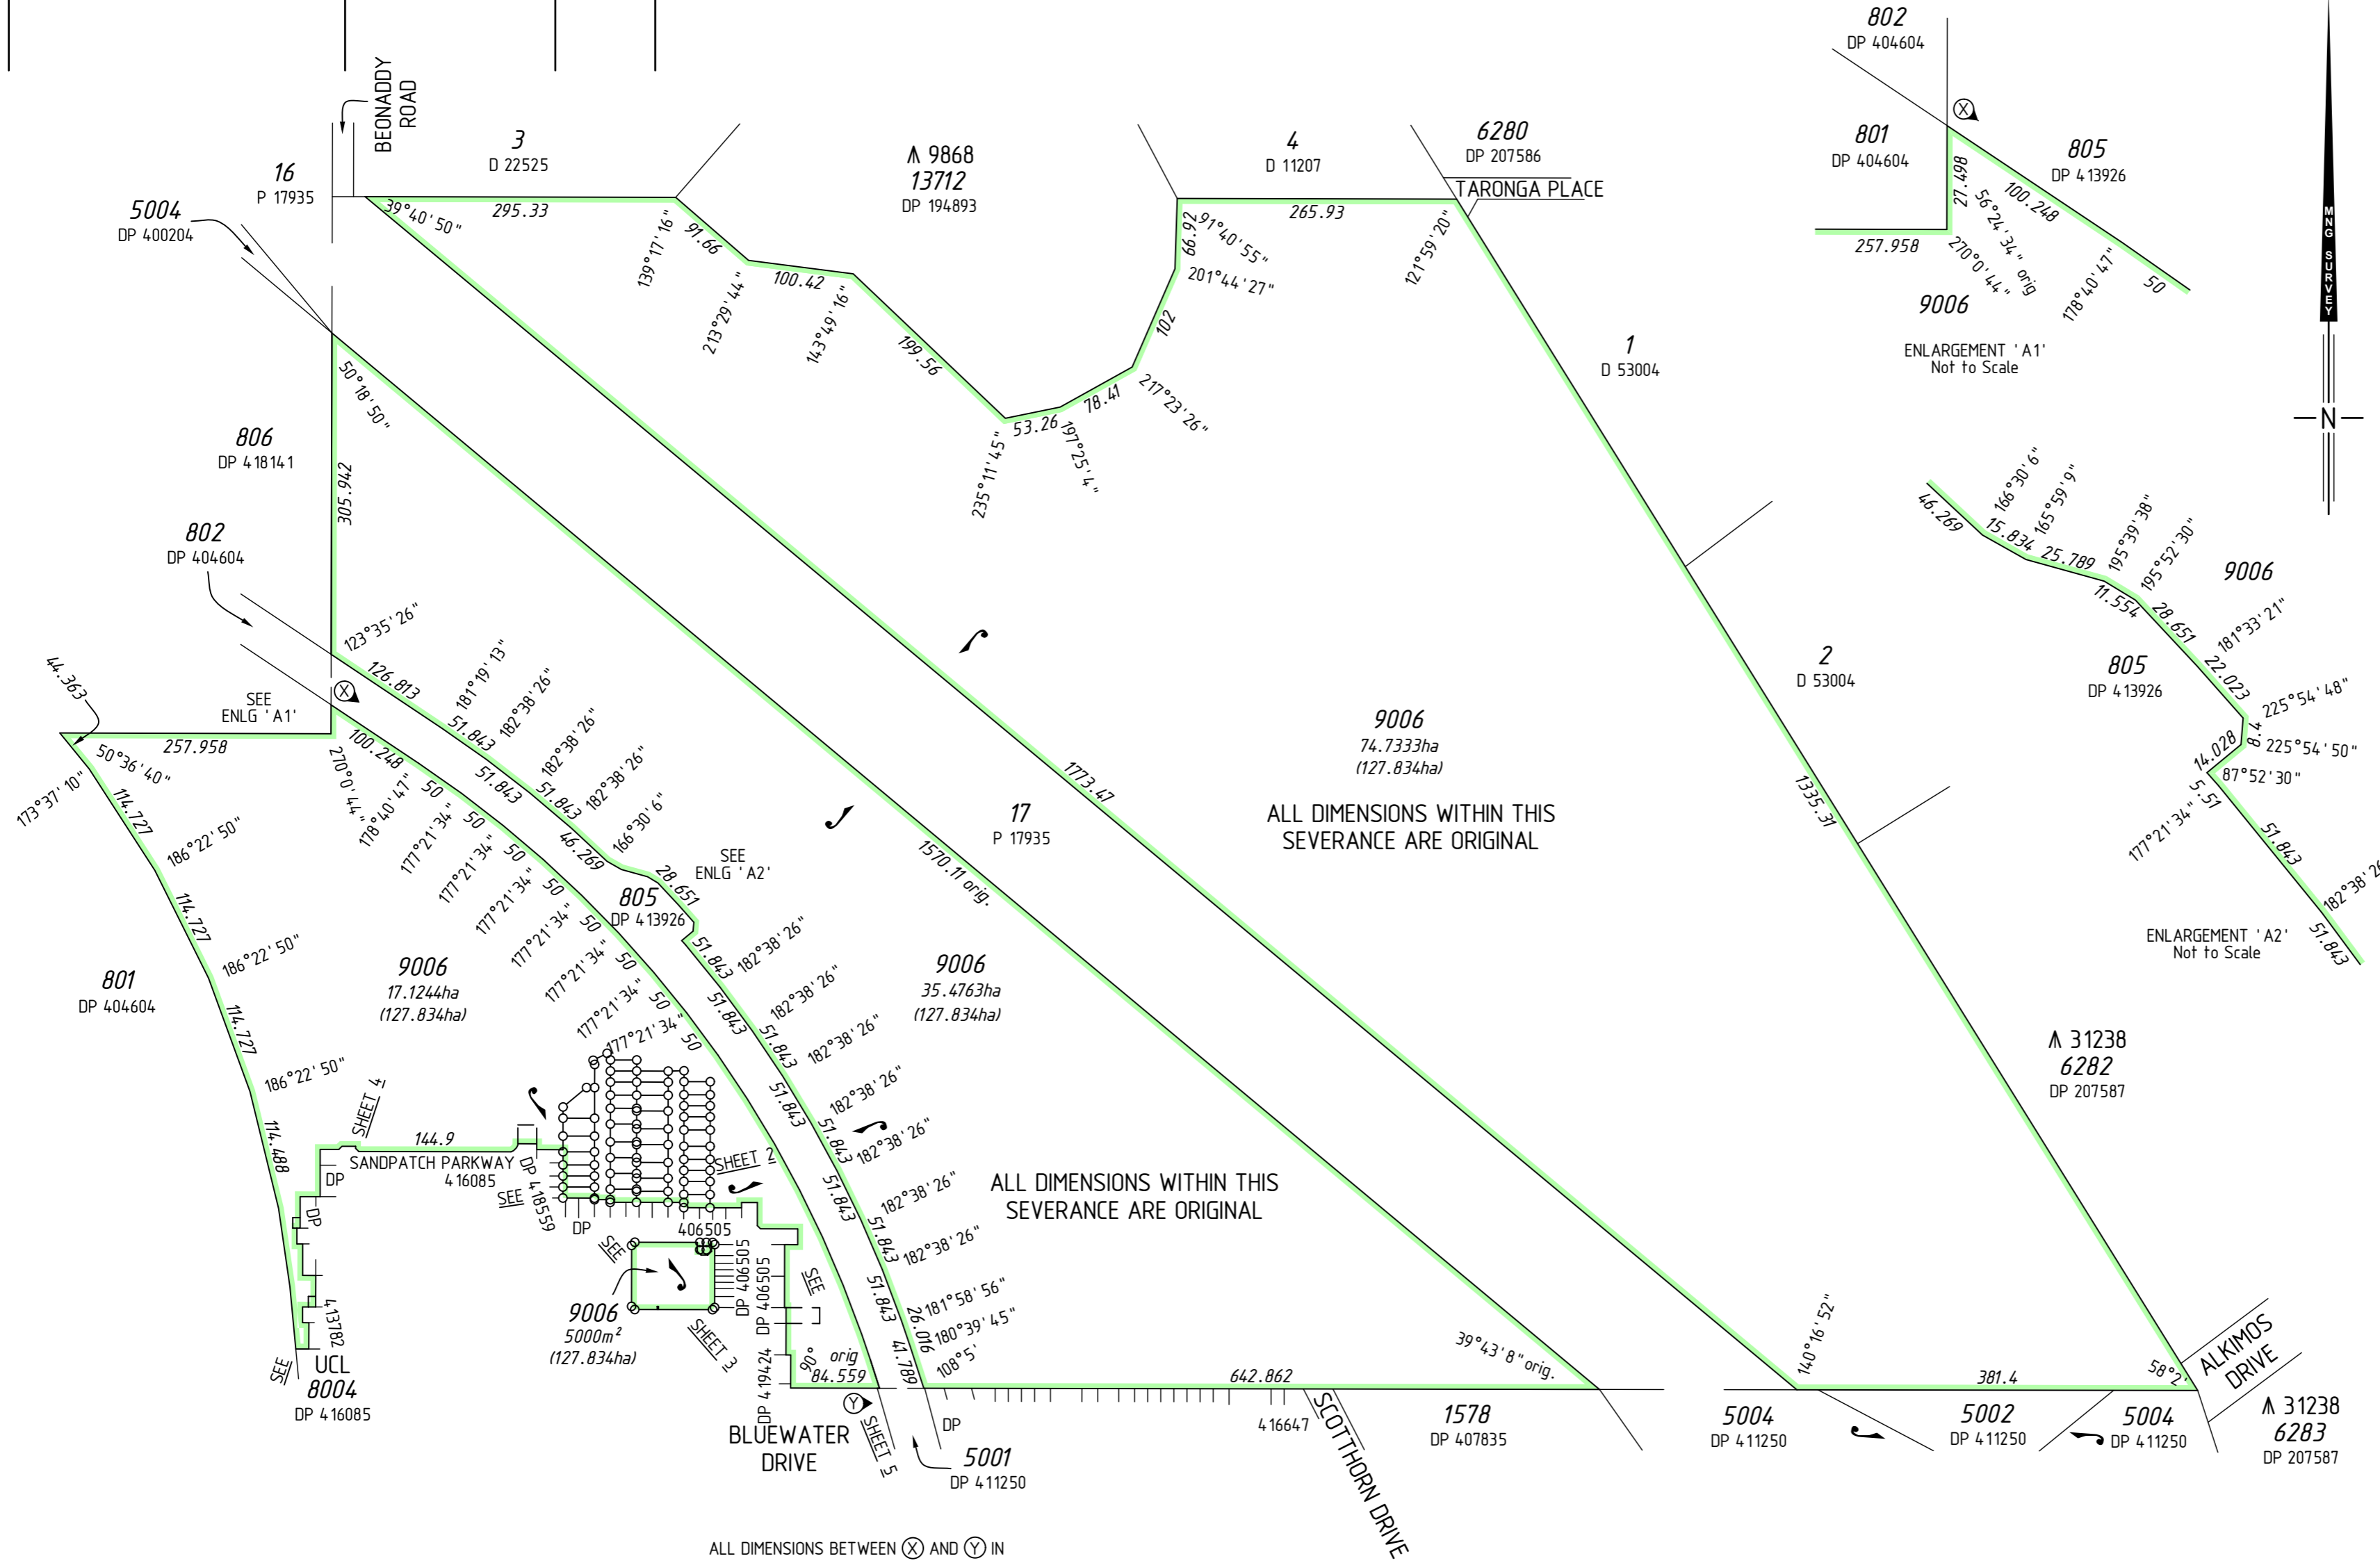

ALL DIMENSIONS WITHIN THIS SEVERANCE ARE ORIGINAL


ALL DIMENSIONS WITHIN THIS SEVERANCE ARE ORIGINAL

ALL DIMENSIONS BETWEEN (X) AND (Y) IN A CLOCKWISE DIRECTION ARE ORIGINAL

FOR INTERESTS AND NOTIFICATIONS SEE SHEET 4

SURVEY CARRIED OUT UNDER REG 26A
SPECIAL SURVEY AREA GUIDELINES
SEE SURVEY SHEETS FOR SURVEY INFORMATION

USE ONLY THE SURVEY SHEET/S WHEN DETERMINING
THE TRUE FINAL POSITION AND TYPE OF ALL SURVEY
MARKS PLACED PERTAINING TO THIS PLAN.

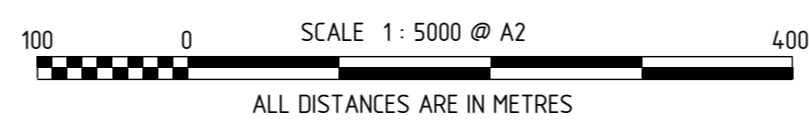

MC MULLEN NOLAN GROUP
PO Box 3526, Success W.A. 6964
Tel: (08) 6436 1599
Fax: (08) 6436 1500
Email: info@mngsurvey.com.au

MNG Ref : 99389dp-068e - Stage 5 - DP421398#01.CSD



TYPE	FREEHOLD	S.S.A.	YES
PURPOSE	SUBDIVISION		
PLAN OF	LOTS 418-426, 431-439, 445, 452-461, 479-485, 9006, ROADS AND RESTRICTIVE COVENANT		
FORMER TENURE	LOT 9005 ON DP 406505 C.T. 4007-461		
LOCAL AUTHORITY	CITY OF WANNEROO		
LOCALITY	EGLINTON		
D.O.P.L.H. FILE			
FIELD RECORD	14 1826		
SURVEYOR'S CERTIFICATE - REG 54			
I, Nigel J. SIMPSON hereby certify that this plan is accurate and is a correct representation of the - (a) *survey, and/or (b) *calculations from measurements recorded in the field records, (* delete if inapplicable) undertaken for the purposes of this plan and that it complies with the relevant written law(s) in relation to which it is lodged.			
LICENSED SURVEYOR		DATE	
LOGGED			
DATE	FEE PAID	ASSESS No.	
I.S.C.			
EXAMINED			
DATE			
WESTERN AUSTRALIAN PLANNING COMMISSION FILE 155700			
Delegated under S. 16 P&D Act 2005			
DATE			
IN ORDER FOR DEALINGS			
SUBJECT TO			
FOR INSPECTOR OF PLANS AND SURVEYS			
DATE			
APPROVED			
REG26A (4)			
INSPECTOR OF PLANS AND SURVEYS			
DATE			
INS. 18 Licensed Surveyors Act 1909			



DEPOSITED PLAN
421398
SHEET 01 OF 05 SHEETS
(PLUS SURVEY SHEETS)
VERSION 1

FOR HEADING SEE SHEET 1

FOR INTERESTS AND NOTIFICATIONS
SEE SHEET 4

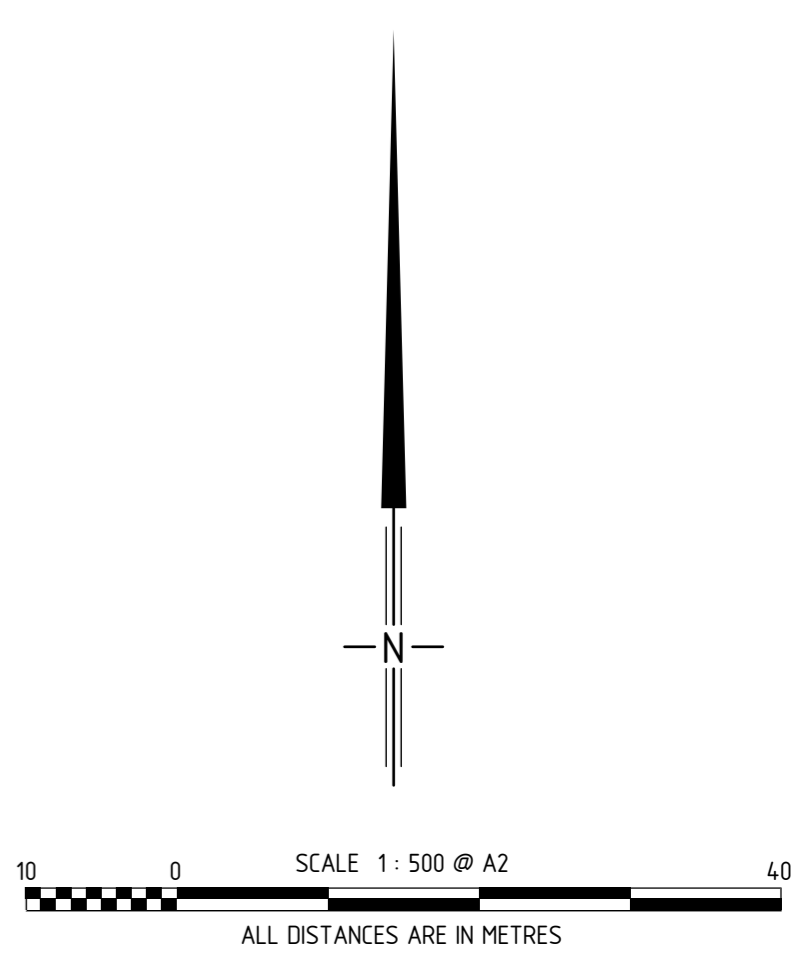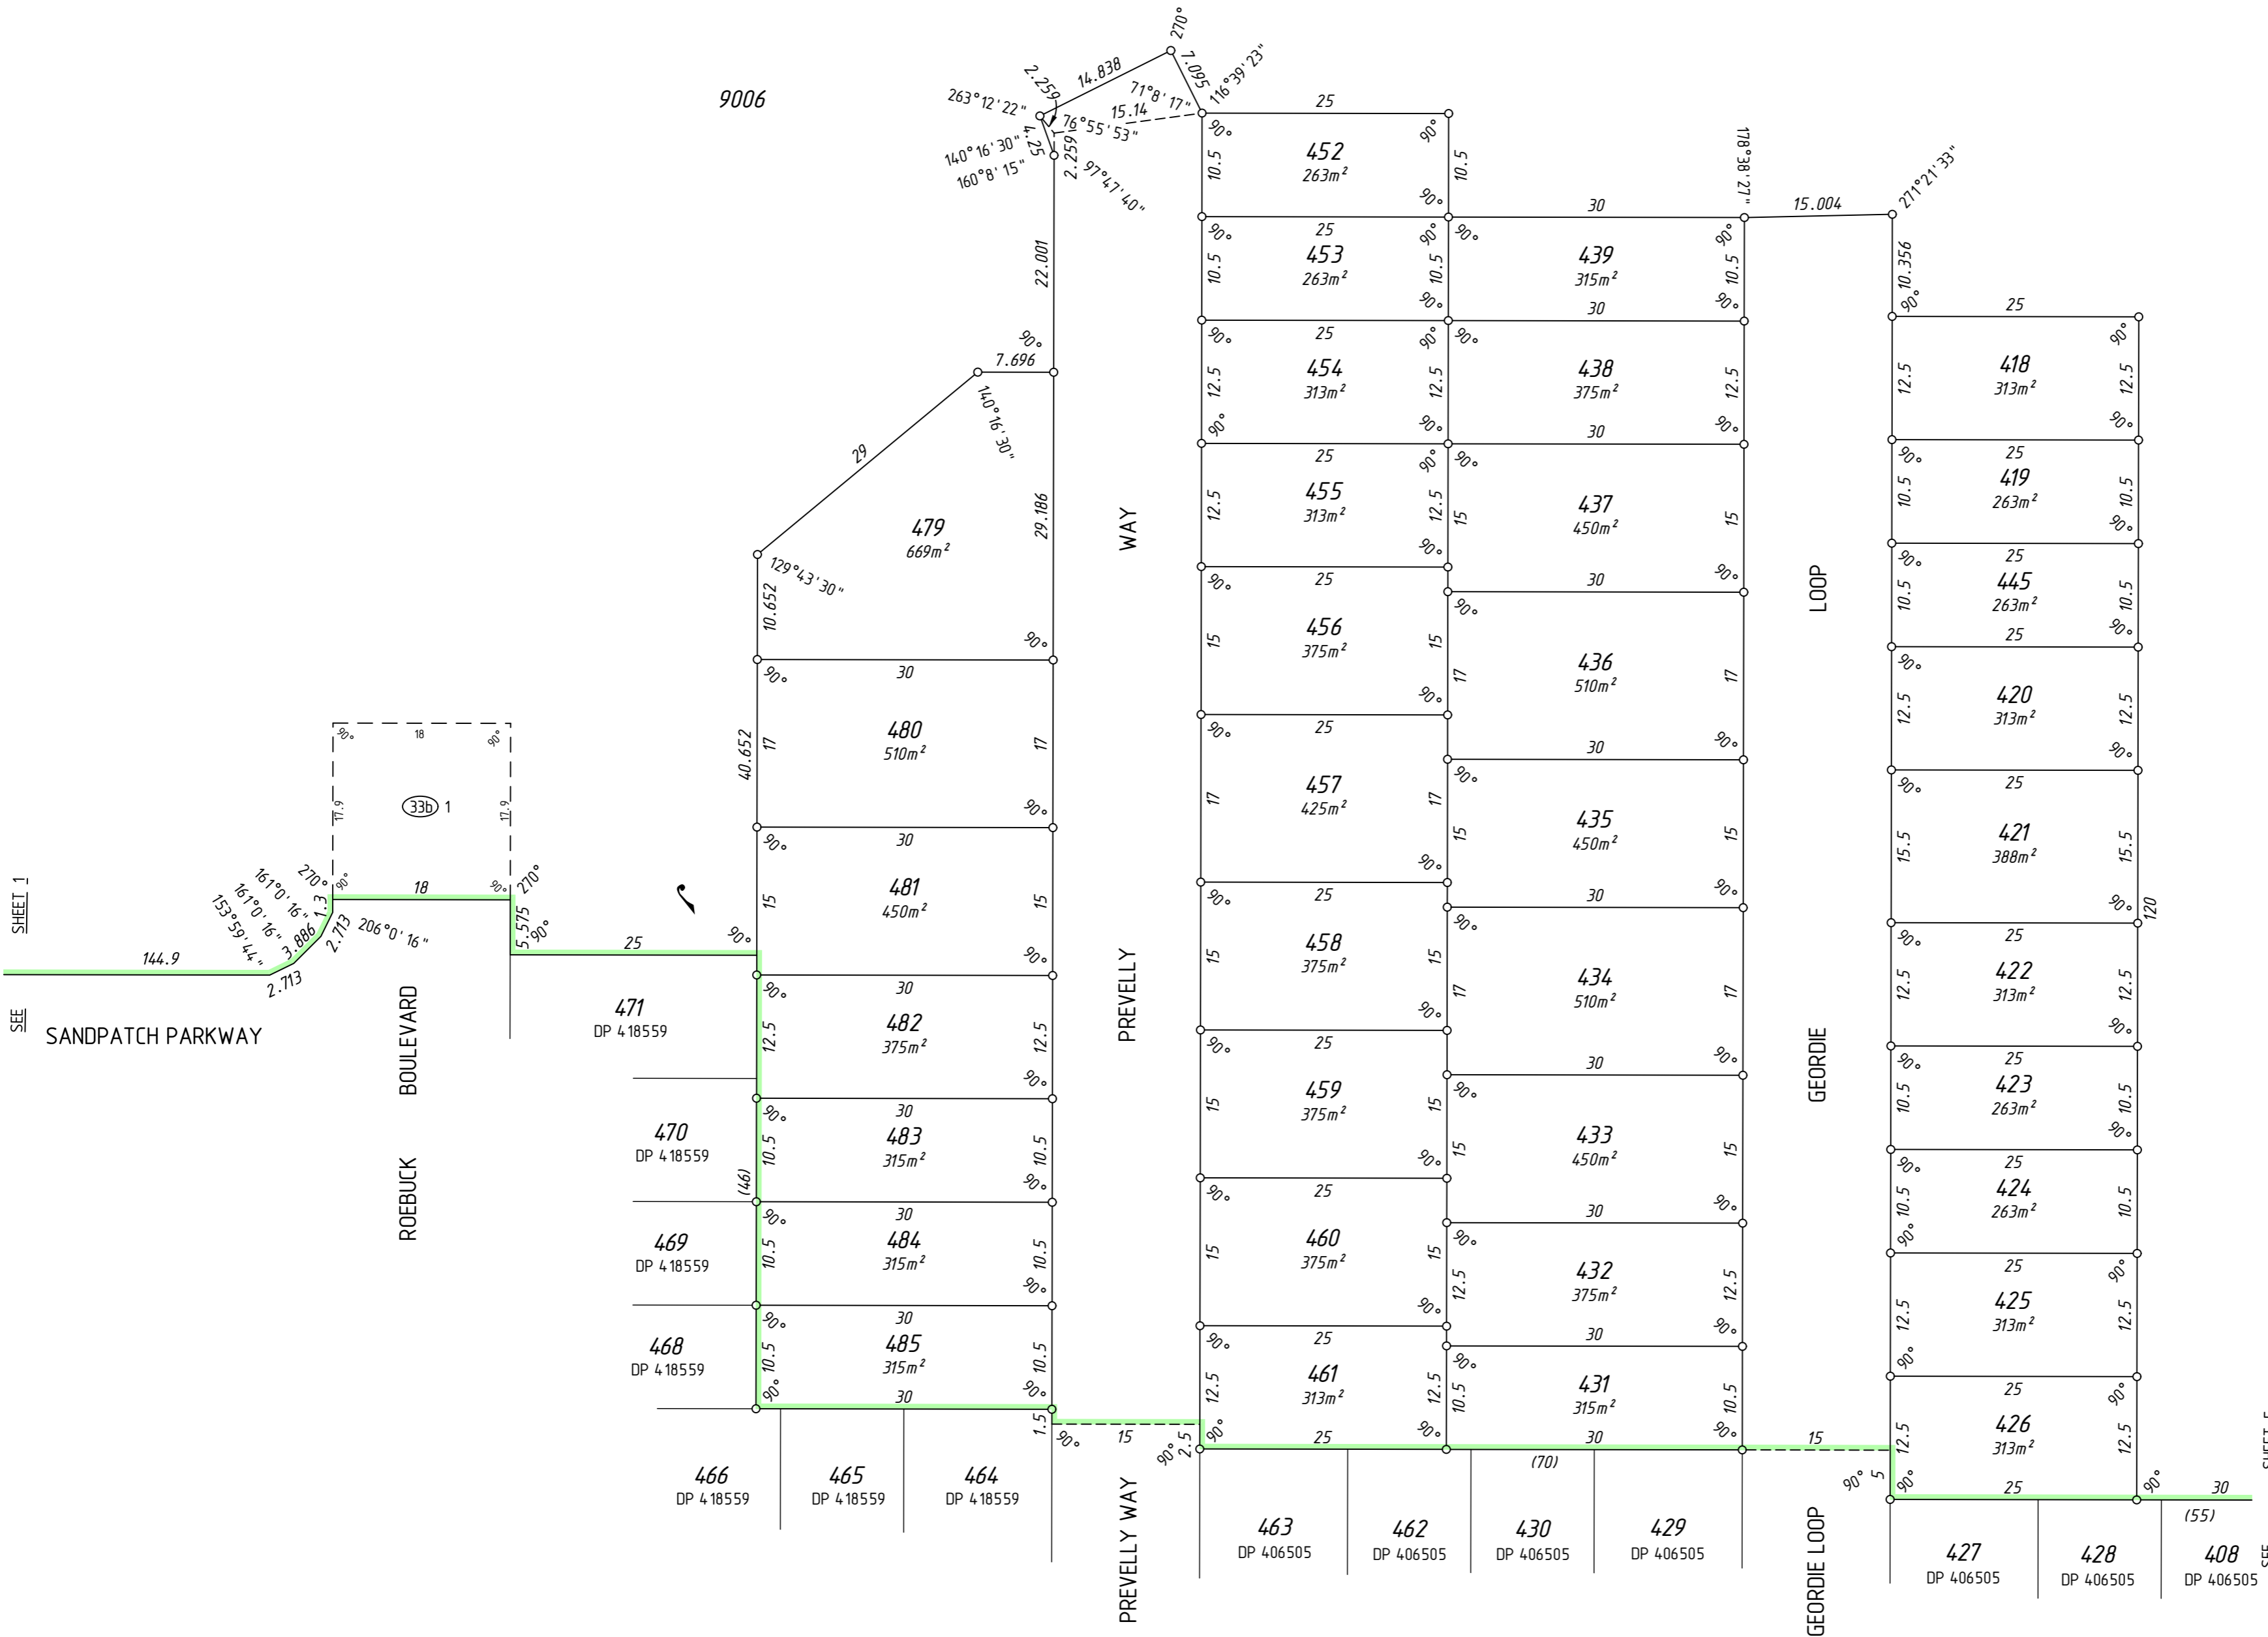

SURVEY CARRIED OUT UNDER REG 26A
SPECIAL SURVEY AREA GUIDELINES
SEE SURVEY SHEETS FOR SURVEY INFORMATION

USE ONLY THE SURVEY SHEET/S WHEN DETERMINING
THE TRUE FINAL POSITION AND TYPE OF ALL SURVEY
MARKS PLACED PERTAINING TO THIS PLAN.

MNG
MNG Ref : 99389dp-068e - Stage 5 - DP421398#01.CSD

GOVERNMENT OF WESTERN AUSTRALIA
Landgate

DEPOSITED PLAN
421398
SHEET 02 OF 05 SHEETS
VERSION 1

FOR HEADING SEE SHEET 1




FOR INTERESTS AND NOTIFICATIONS
SEE SHEET 4

LOWLANDS

AVENUE

GROVE

LUCKY

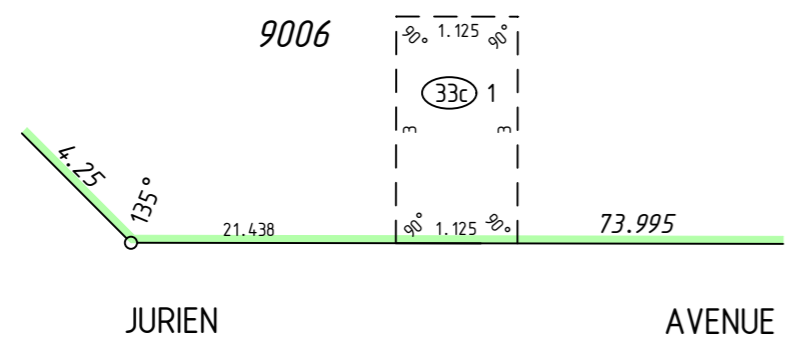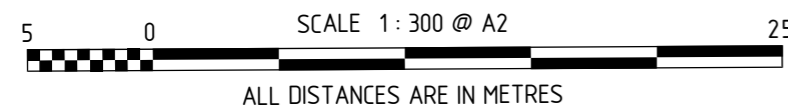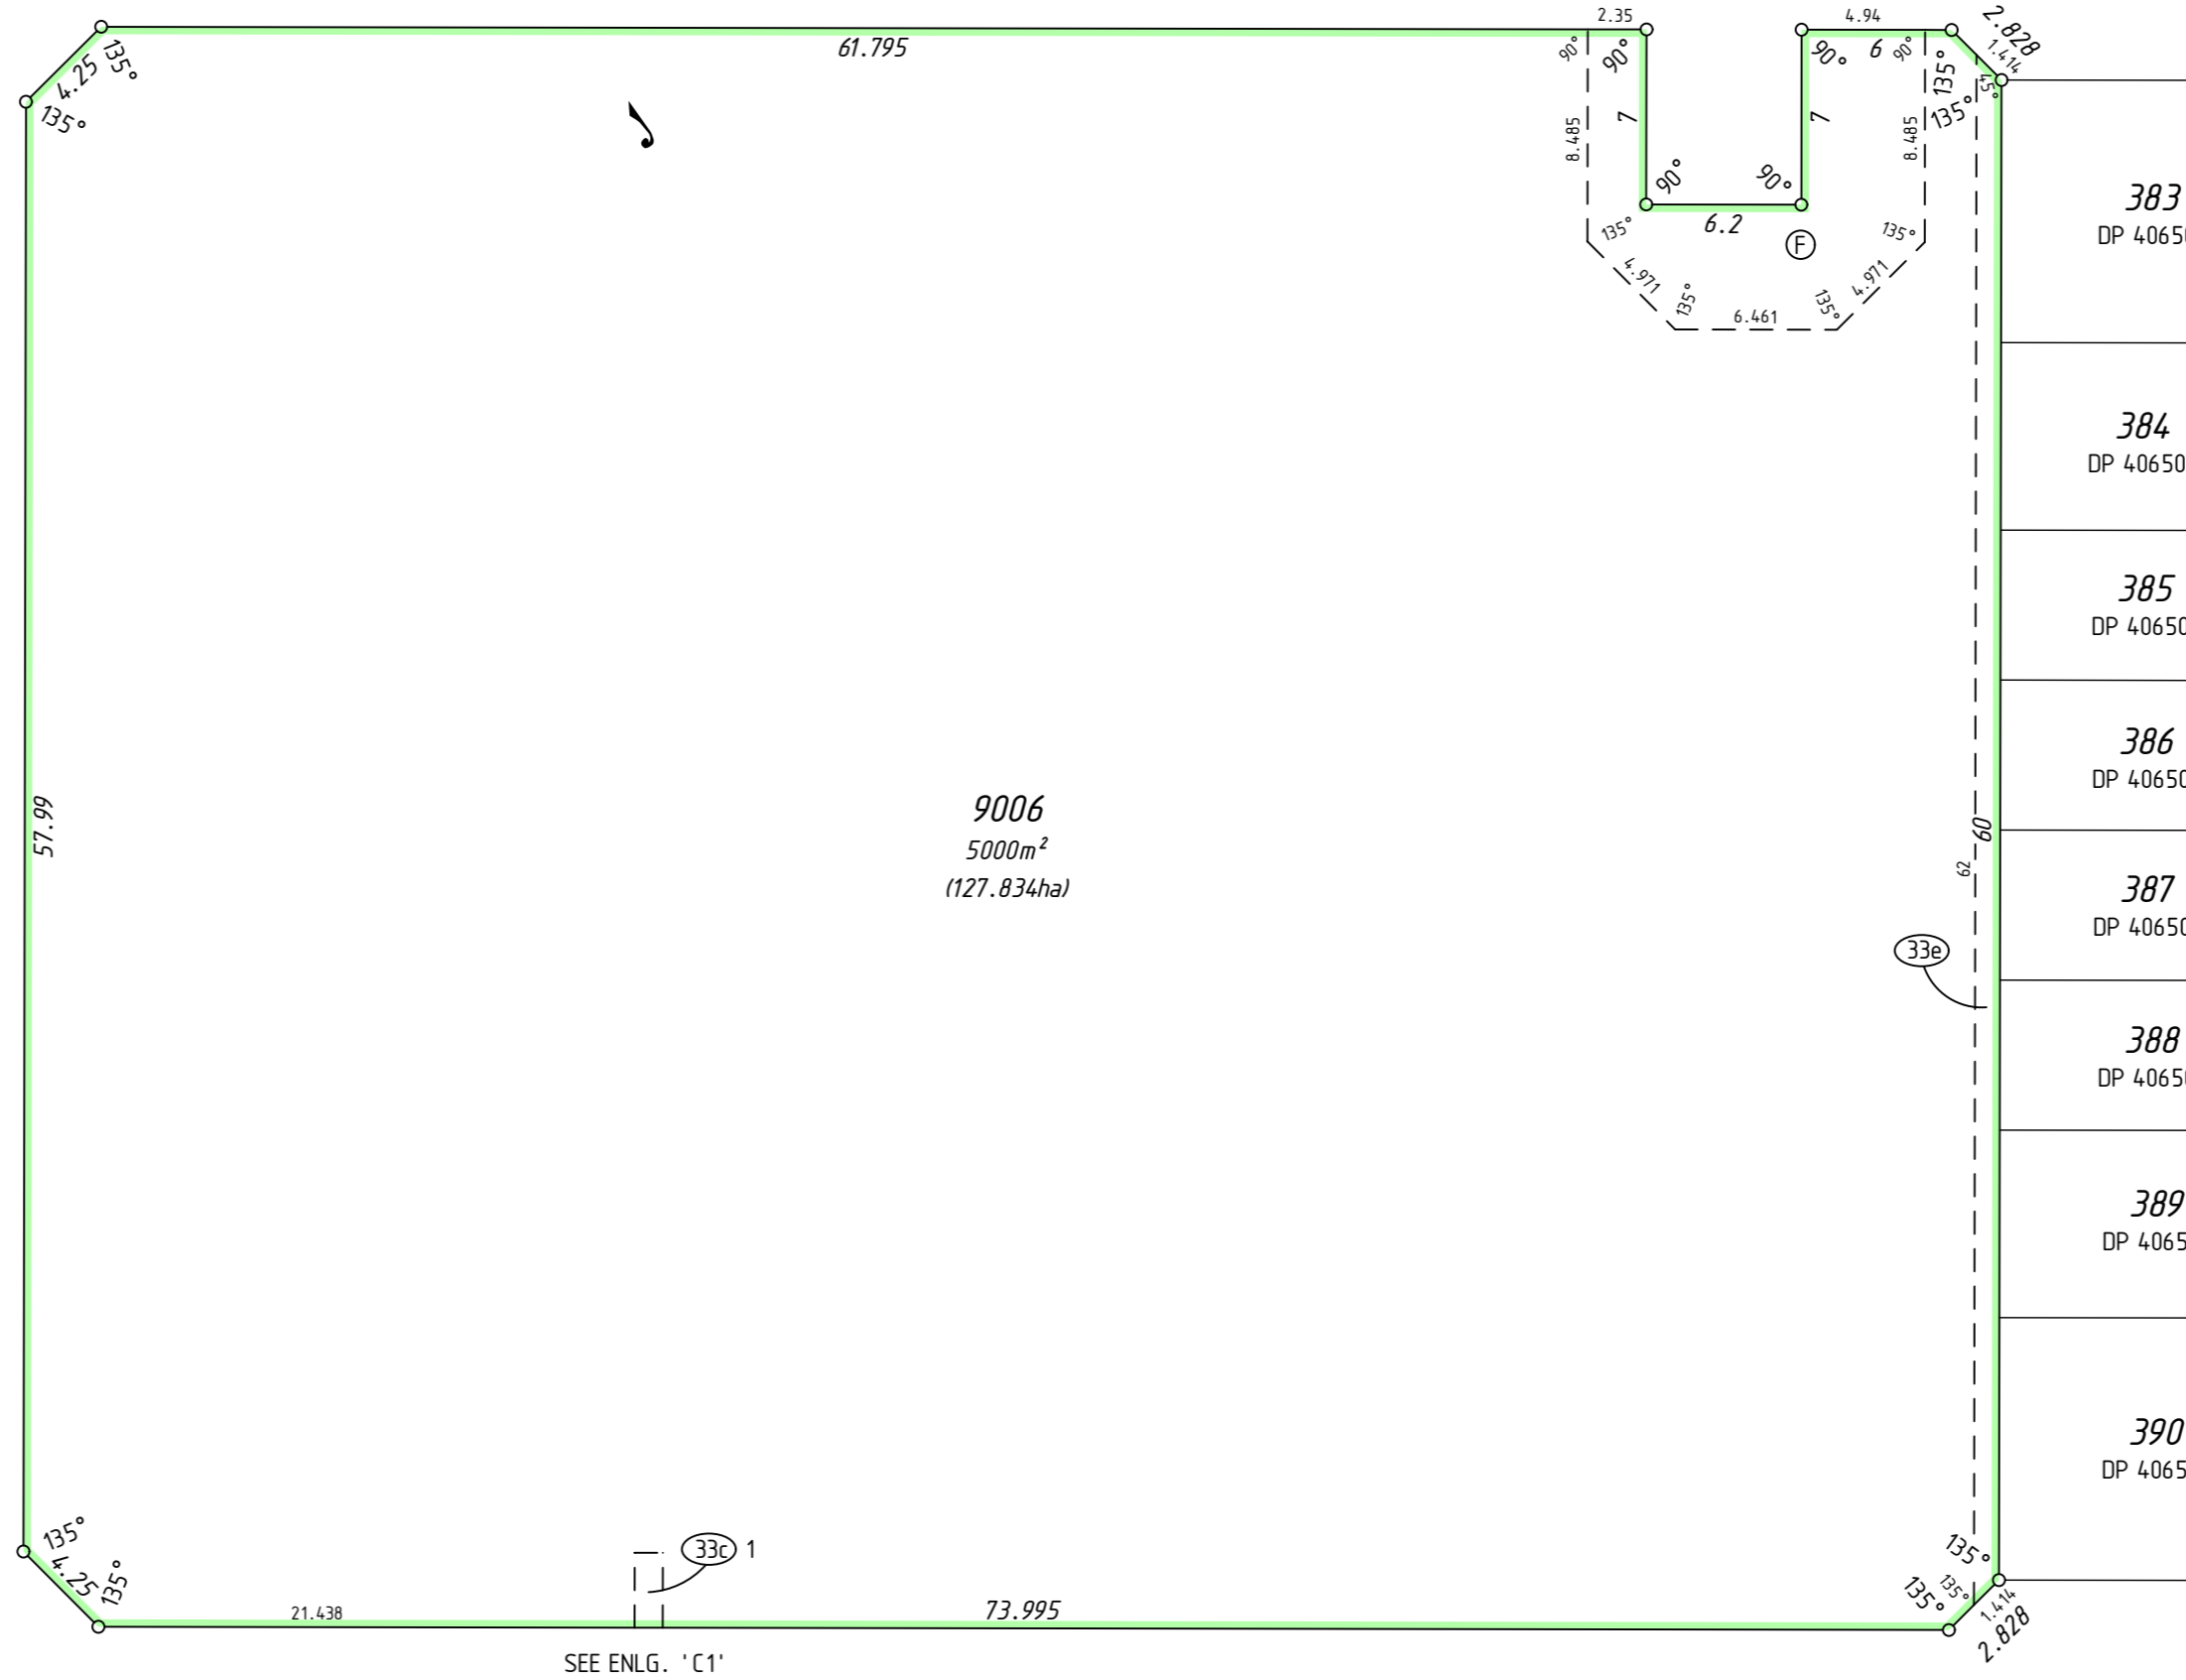

ENLARGEMENT 'C1'
Not to Scale

SEE ENLG. 'C1'

JURIEN

AVENUE

SURVEY CARRIED OUT UNDER REG 26A
SPECIAL SURVEY AREA GUIDELINES
SEE SURVEY SHEETS FOR SURVEY INFORMATION

USE ONLY THE SURVEY SHEET/S WHEN DETERMINING
THE TRUE FINAL POSITION AND TYPE OF ALL SURVEY
MARKS PLACED PERTAINING TO THIS PLAN.


MNG Ref : 99389dp-068e - Stage 5 - DP421398#01.CSD

FINAL

LICENSED SURVEYOR _____ DATE _____

DEPOSITED PLAN
421398
SHEET 03 OF 05 SHEETS
VERSION 1

FOR HEADING SEE SHEET 1

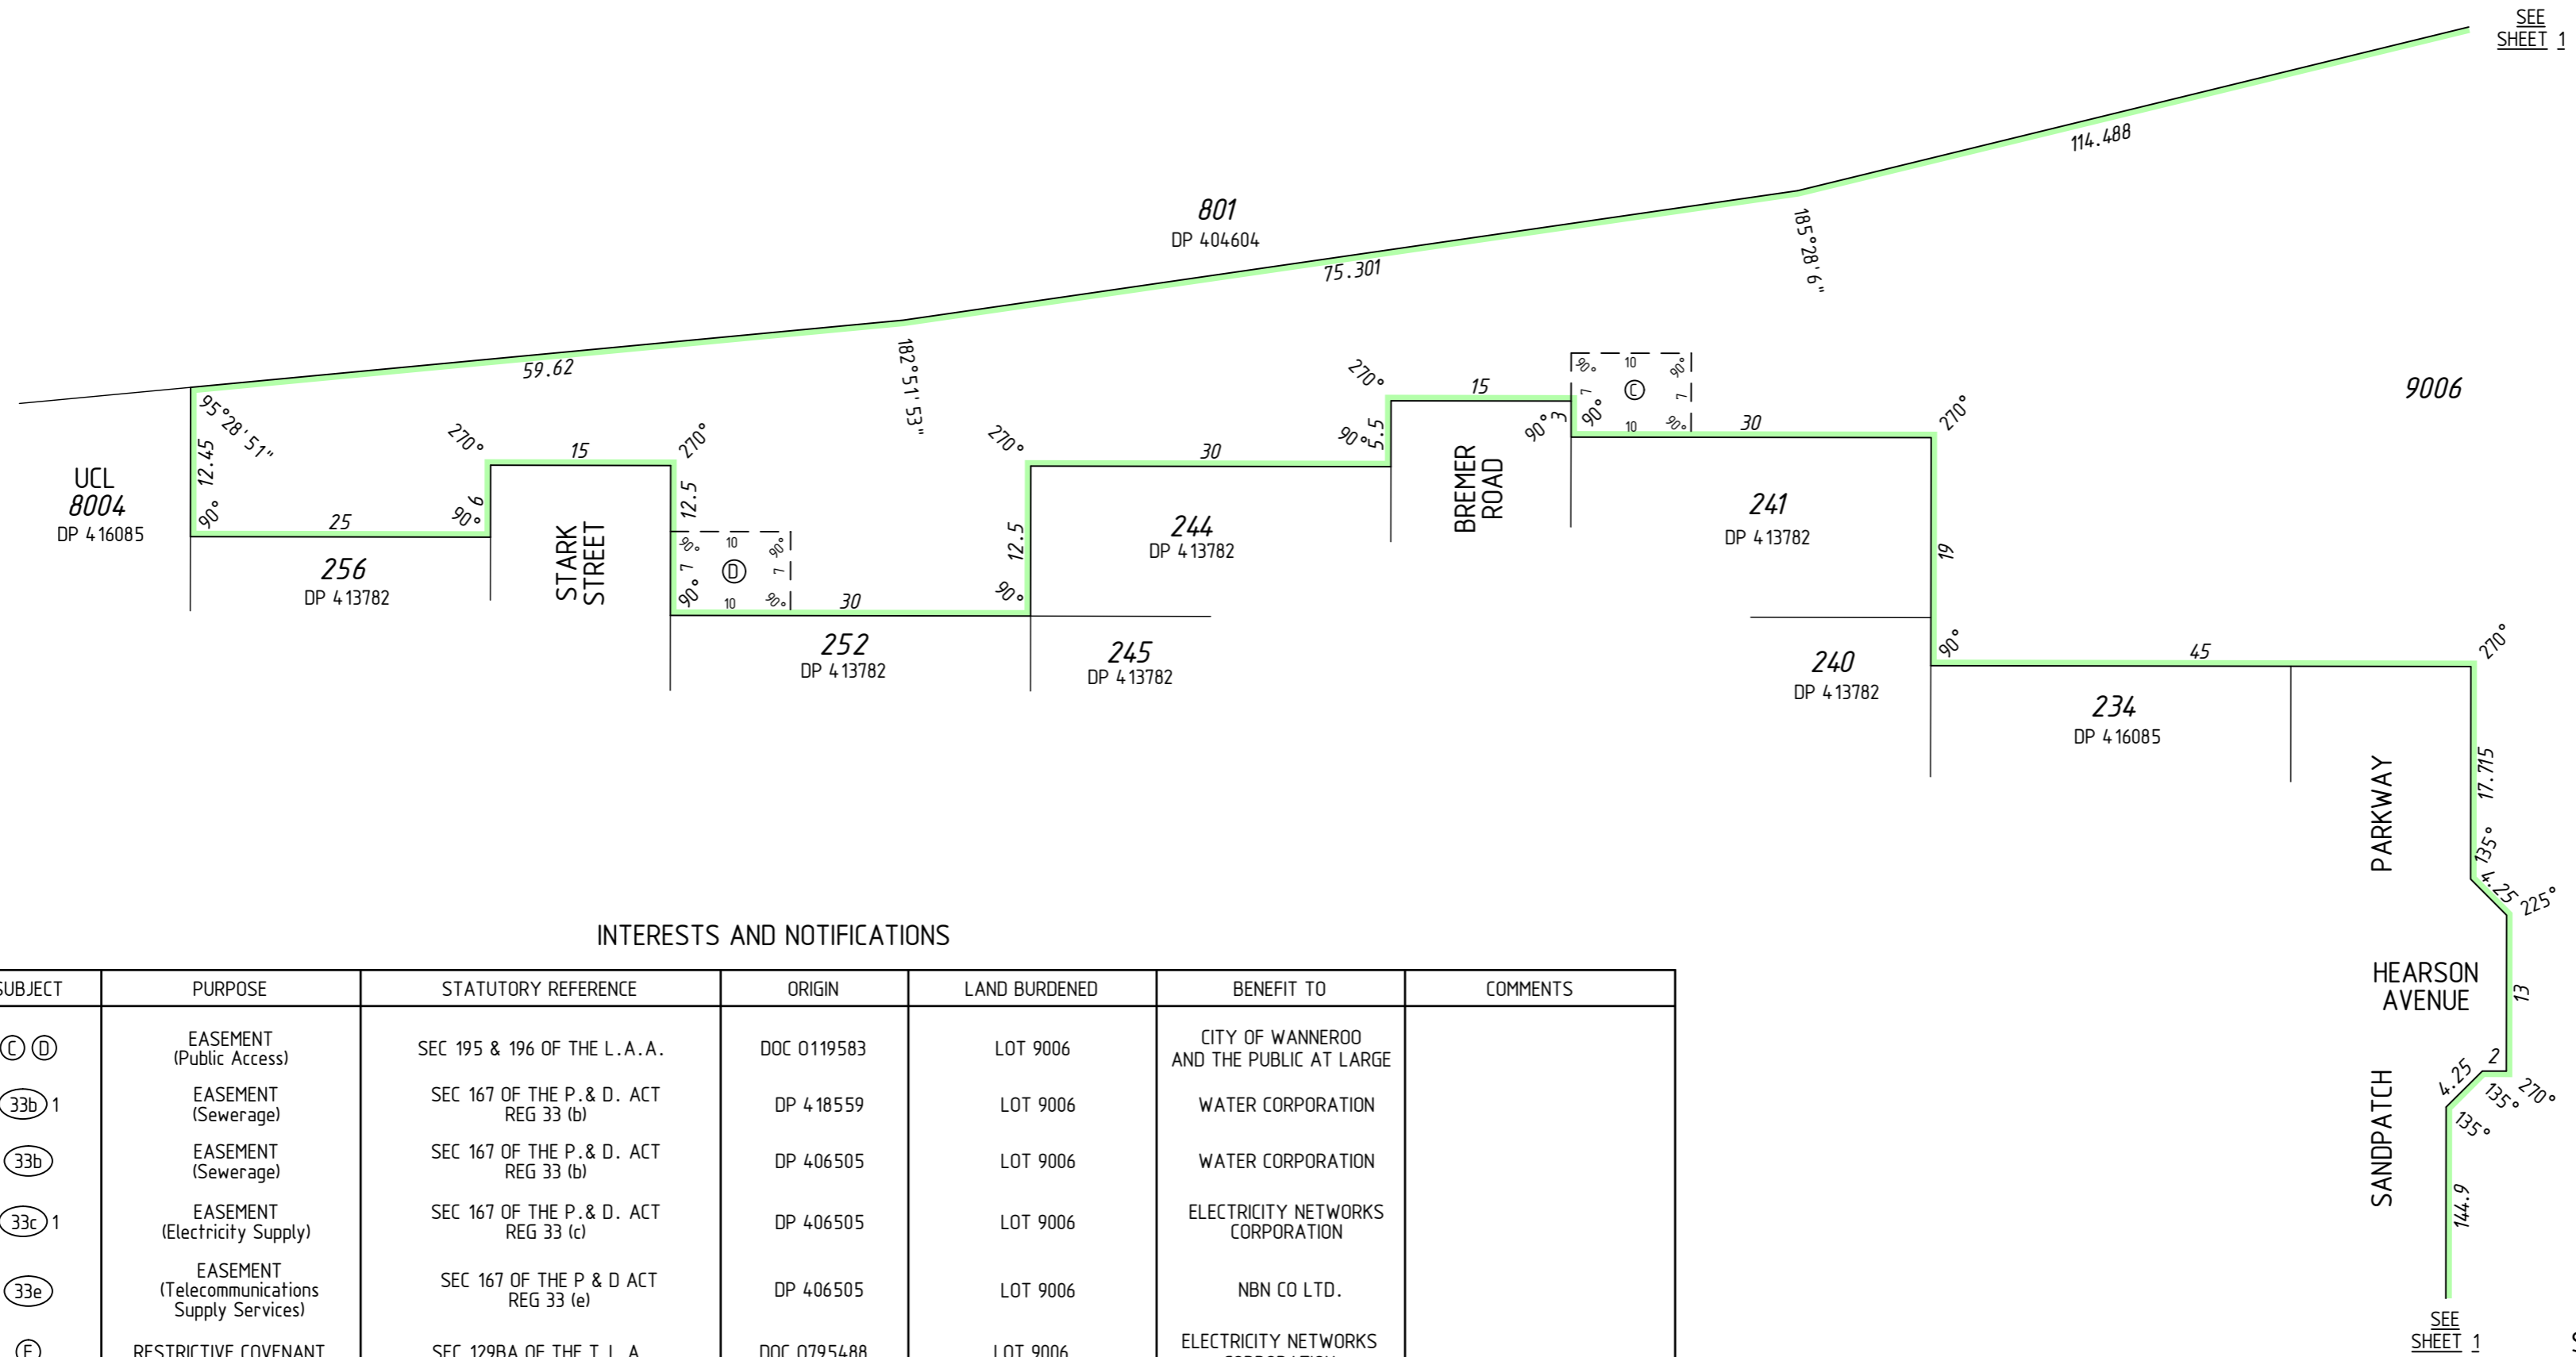

INTERESTS AND NOTIFICATIONS


SUBJECT	PURPOSE	STATUTORY REFERENCE	ORIGIN	LAND BURDENED	BENEFIT TO	COMMENTS
Ⓒ Ⓓ	EASEMENT (Public Access)	SEC 195 & 196 OF THE L. A. A.	DOC 0119583	LOT 9006	CITY OF WANNEROO AND THE PUBLIC AT LARGE	
Ⓒ 33b 1	EASEMENT (Sewerage)	SEC 167 OF THE P. & D. ACT REG 33 (b)	DP 418559	LOT 9006	WATER CORPORATION	
Ⓒ 33b	EASEMENT (Sewerage)	SEC 167 OF THE P. & D. ACT REG 33 (b)	DP 406505	LOT 9006	WATER CORPORATION	
Ⓒ 33c 1	EASEMENT (Electricity Supply)	SEC 167 OF THE P. & D. ACT REG 33 (c)	DP 406505	LOT 9006	ELECTRICITY NETWORKS CORPORATION	
Ⓒ 33e	EASEMENT (Telecommunications Supply Services)	SEC 167 OF THE P & D ACT REG 33 (e)	DP 406505	LOT 9006	NBN CO LTD.	
Ⓕ	RESTRICTIVE COVENANT	SEC 129BA OF THE T. L. A.	DOC 0795488	LOT 9006	ELECTRICITY NETWORKS CORPORATION	
	RESTRICTIVE COVENANT	SEC 136D OF THE T. L. A.	THIS PLAN & DOC	ALL LOTS EXCEPT 9006	ALL LOTS EXCEPT 9006	

SURVEY CARRIED OUT UNDER REG 26A SPECIAL SURVEY AREA GUIDELINES
 SEE SURVEY SHEETS FOR SURVEY INFORMATION
 USE ONLY THE SURVEY SHEET/S WHEN DETERMINING THE TRUE FINAL POSITION AND TYPE OF ALL SURVEY MARKS PLACED PERTAINING TO THIS PLAN.

MNG Ref : 99389dp-068e - Stage 5 - DP421398#01.CSD


FINAL
 LICENSED SURVEYOR DATE

DEPOSITED PLAN
421398
 SHEET 04 OF 05 SHEETS
 VERSION 1

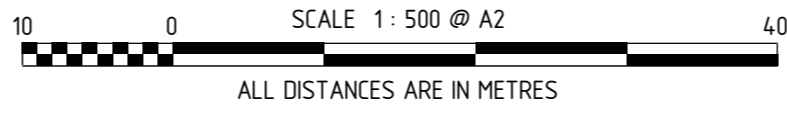

FOR HEADING SEE SHEET 1


FOR INTERESTS AND NOTIFICATIONS
SEE SHEET 4

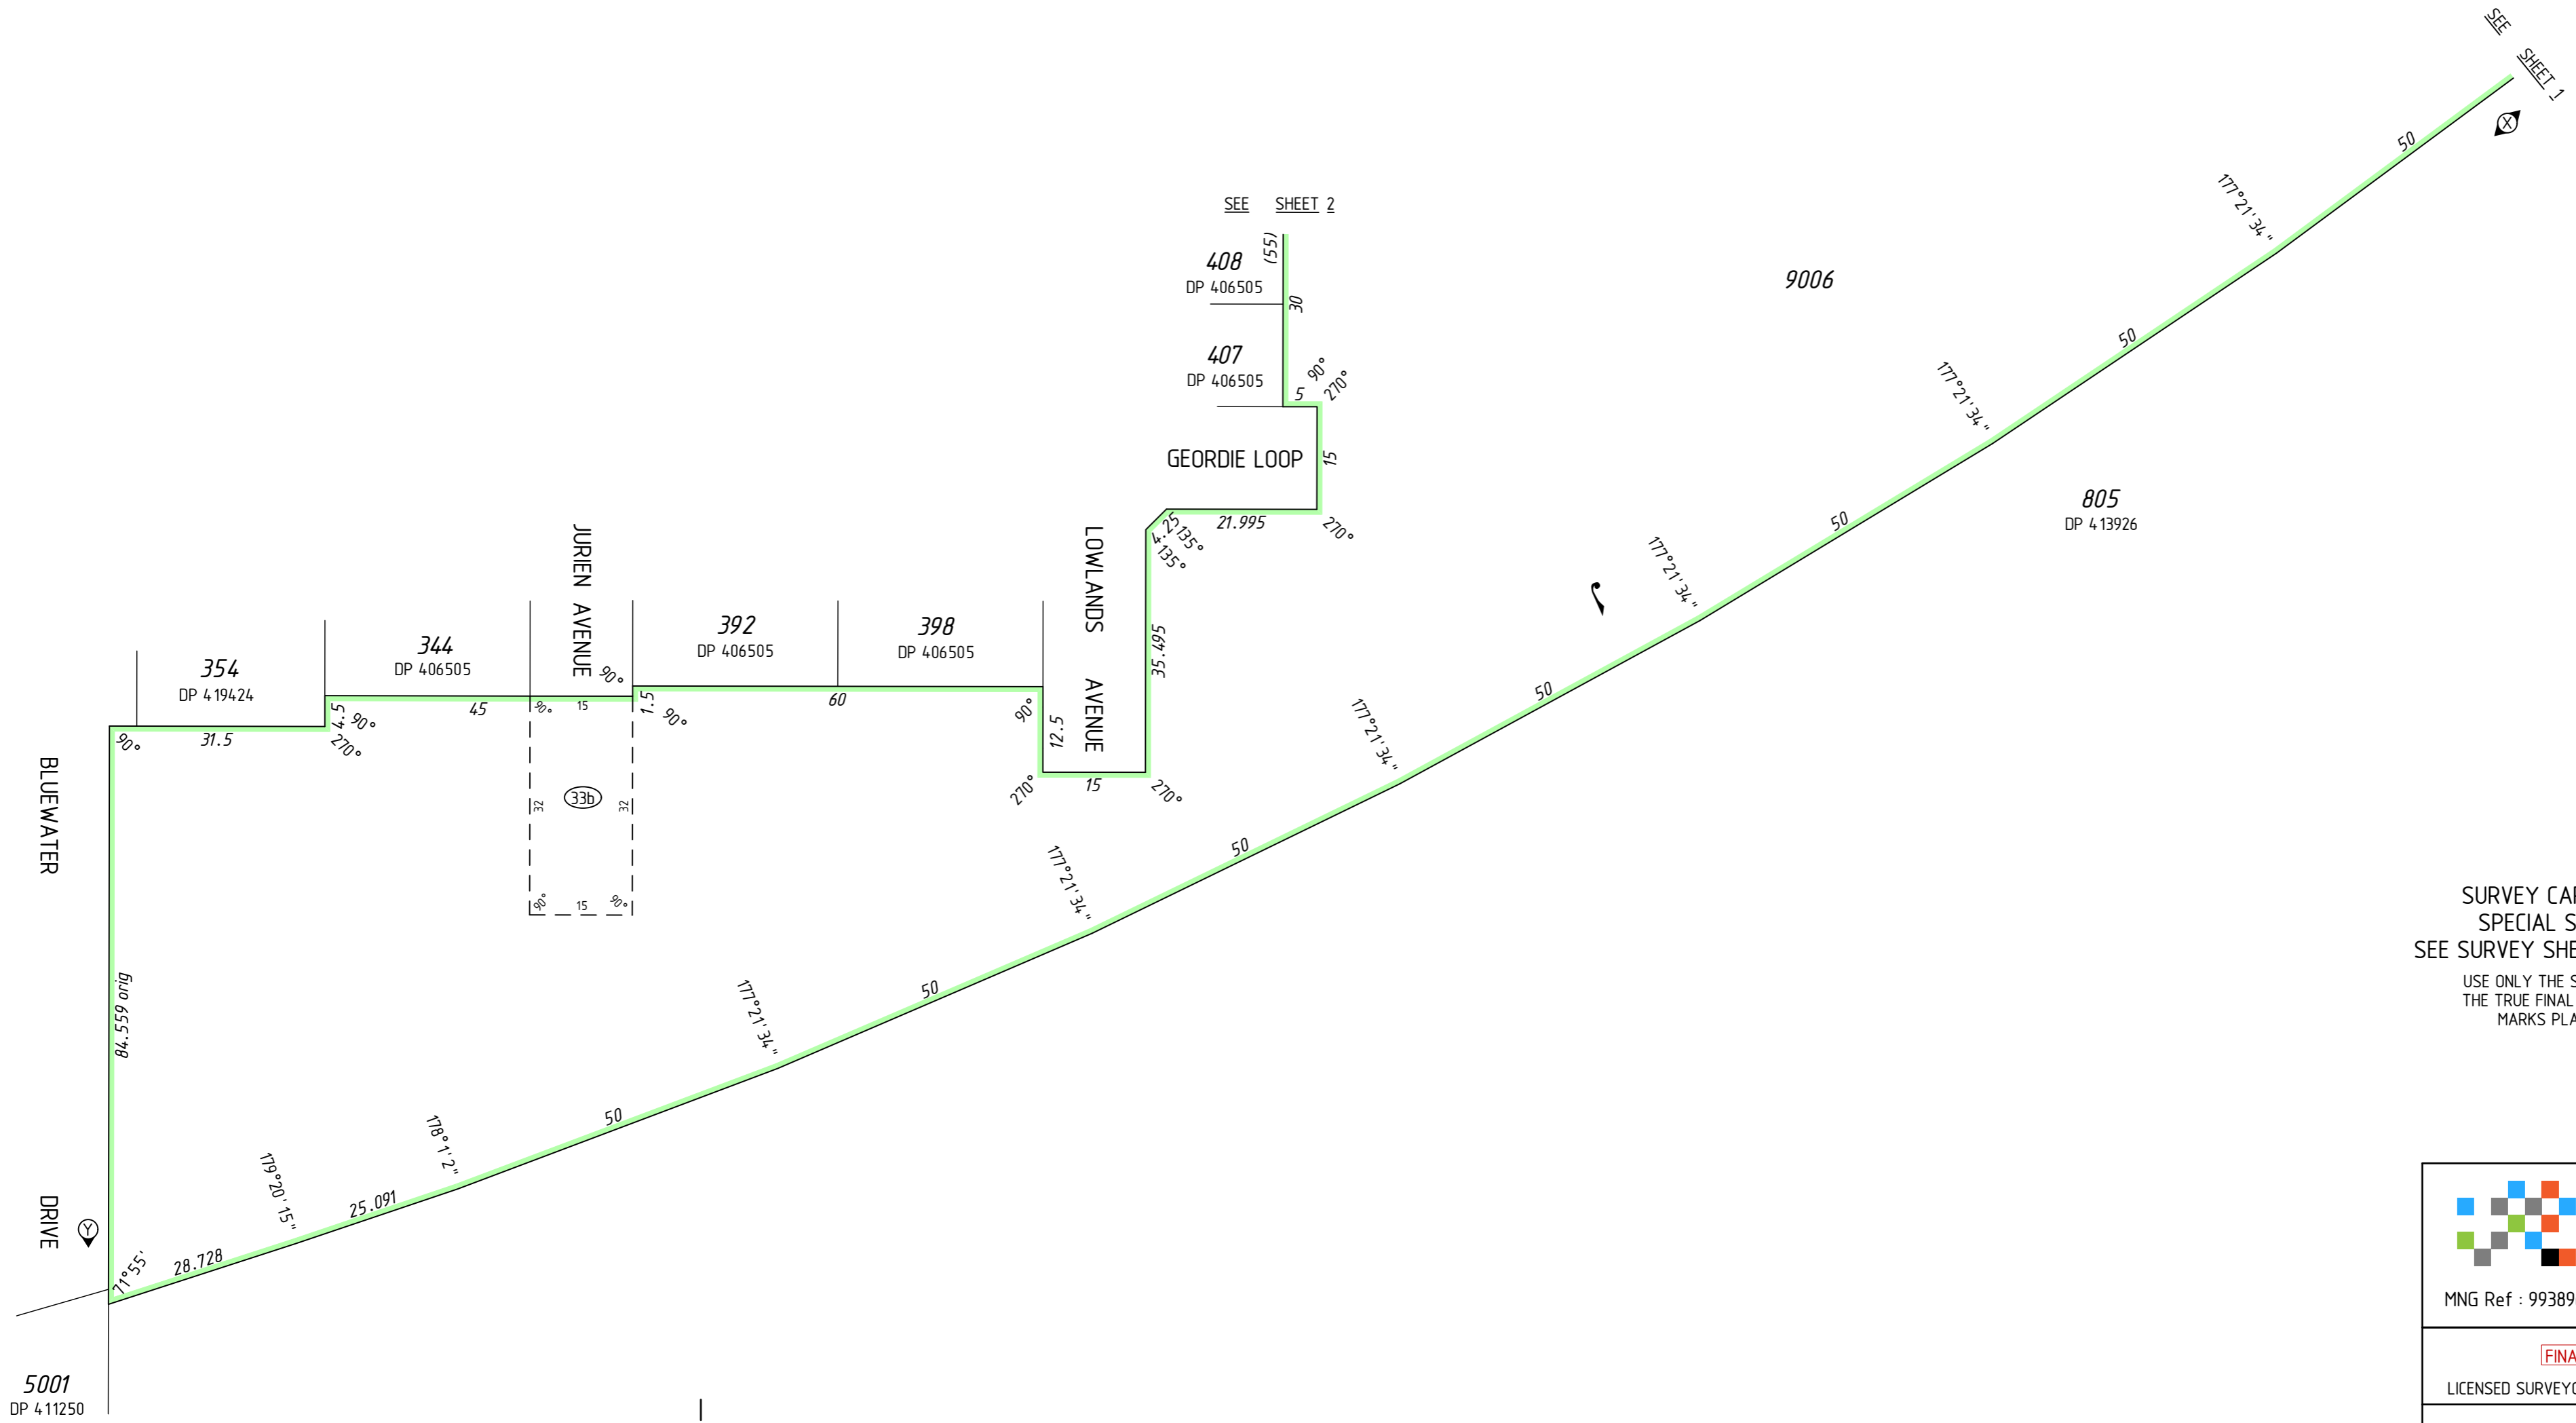

SURVEY CARRIED OUT UNDER REG 26A
SPECIAL SURVEY AREA GUIDELINES
SEE SURVEY SHEETS FOR SURVEY INFORMATION

USE ONLY THE SURVEY SHEET/S WHEN DETERMINING
THE TRUE FINAL POSITION AND TYPE OF ALL SURVEY
MARKS PLACED PERTAINING TO THIS PLAN.

5001
DP 411250

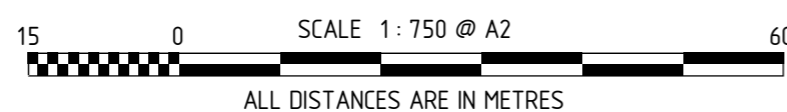

HELD BY LANDGATE IN DIGITAL FORMAT ONLY



MNG Ref : 99389dp-068e - Stage 5 - DP421398#01.CSD

FINAL

LICENSED SURVEYOR _____ DATE _____




DEPOSITED PLAN
421398
SHEET 05 OF 05 SHEETS
VERSION 1

FOR HEADING SEE SHEET 1

THIS SURVEY SHEET WILL BE
REPLACED BY THE SURVEY DATA



MNG Ref: 99389dp-068e



GOVERNMENT OF
WESTERN AUSTRALIA



DEPOSITED PLAN

42 1398

SURVEY SHEET